

SEE ENLARGED
PLAN

APPROX. LINE
OF PROPOSED
BRIDGE

Scale 1:2500

David Lloyd
Fitness and Raquet Club

Tennis Courts
Tennis Courts

Dundonald International Ice Bowl

Car Park

Car Park

ESS


Swim Pool

SS

← COMBER

GREENWAY →

T BH1

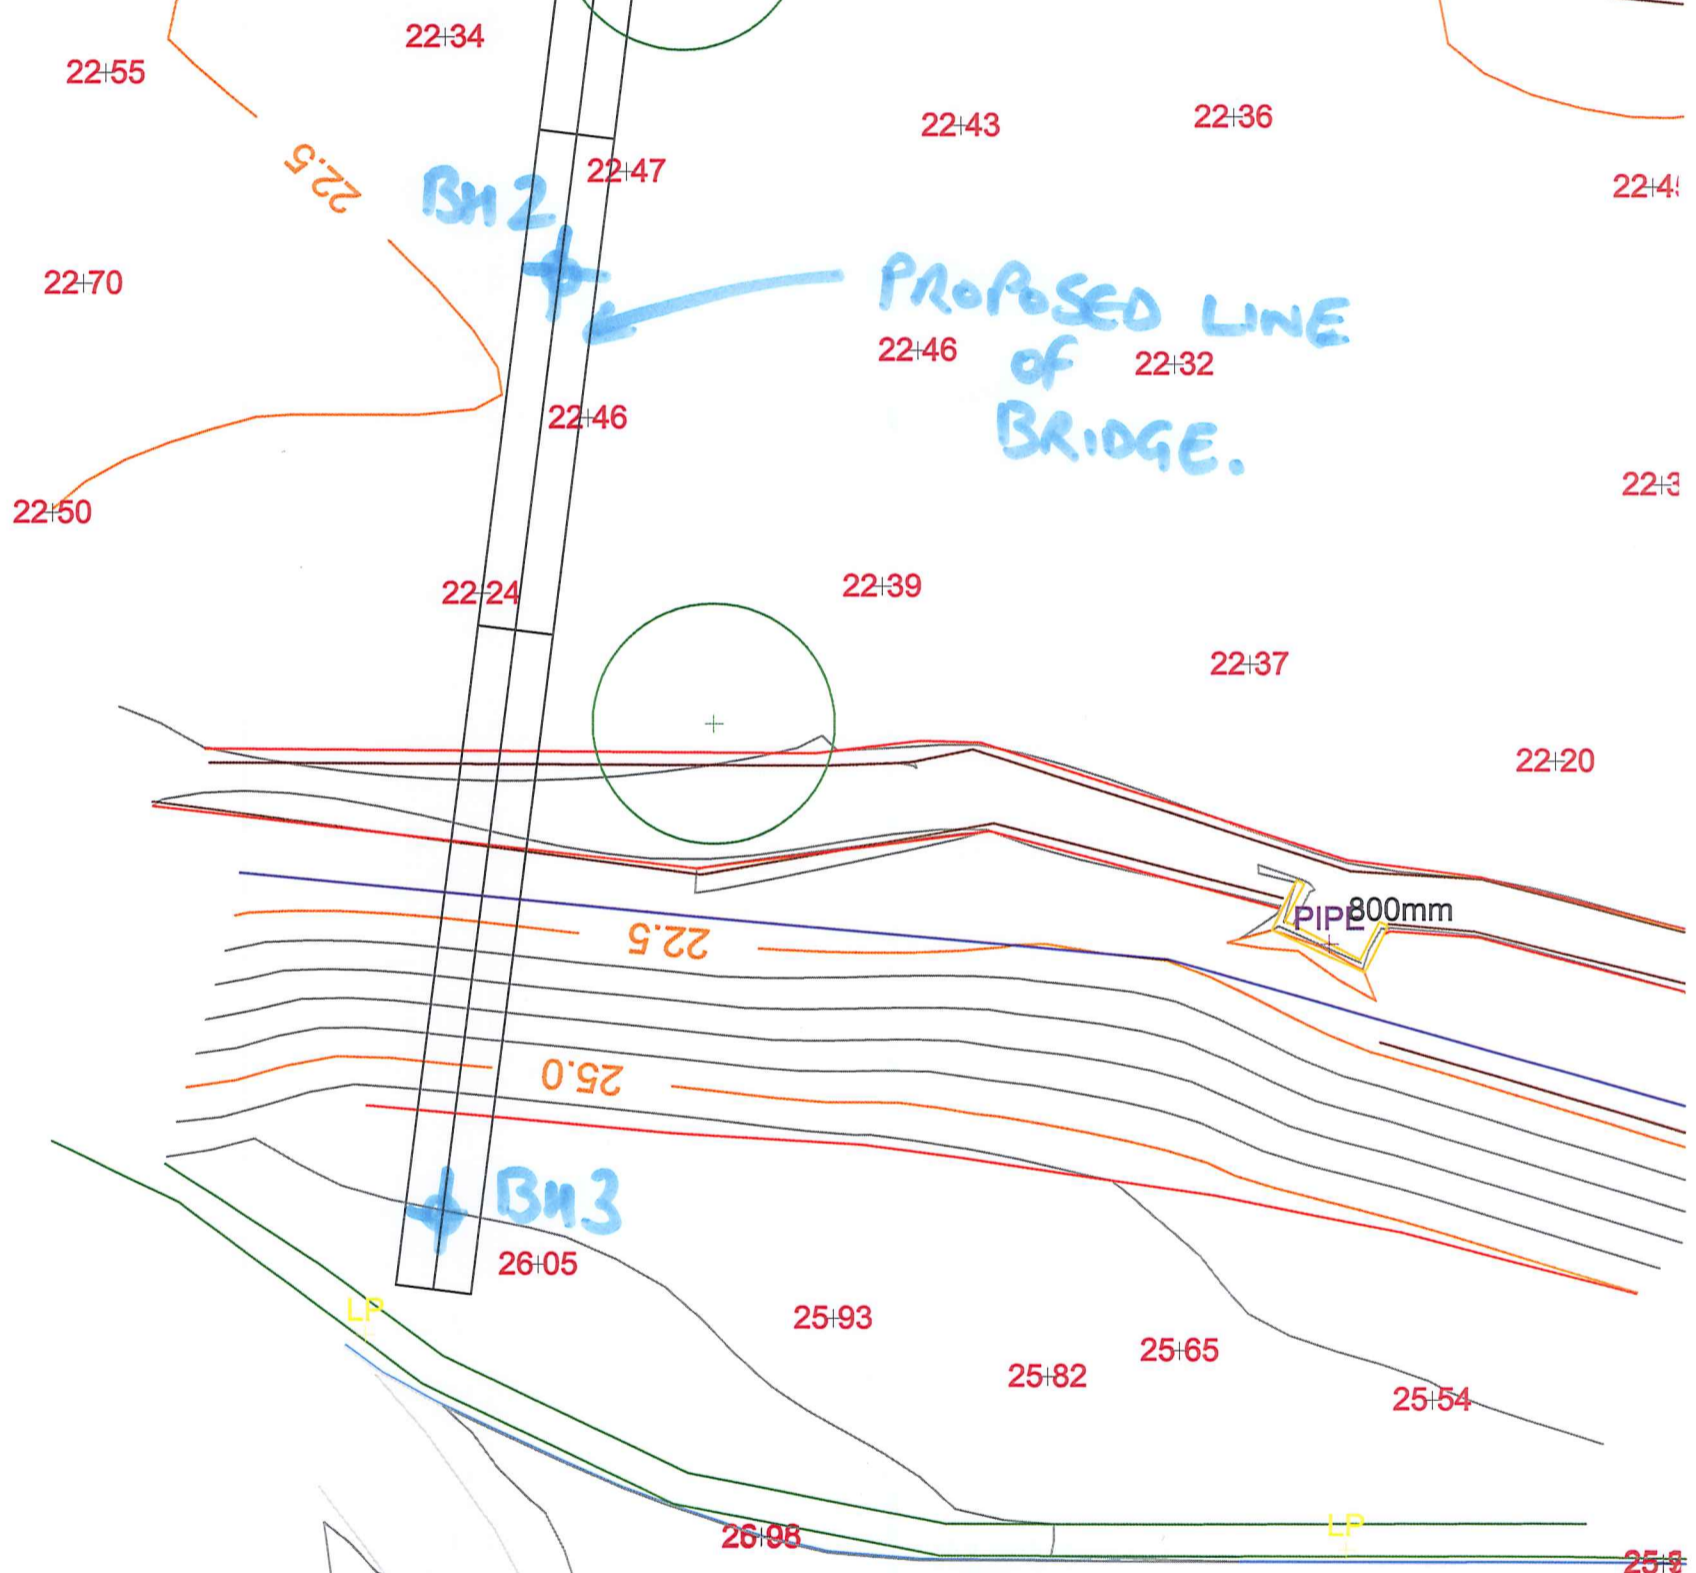

PROPOSED LINE OF BRIDGE.

BN2

BN3

PIPE 800mm

→ ENTRANCE TO CARAVAN PK.

ICE BOWL

