


# Appendix '1'

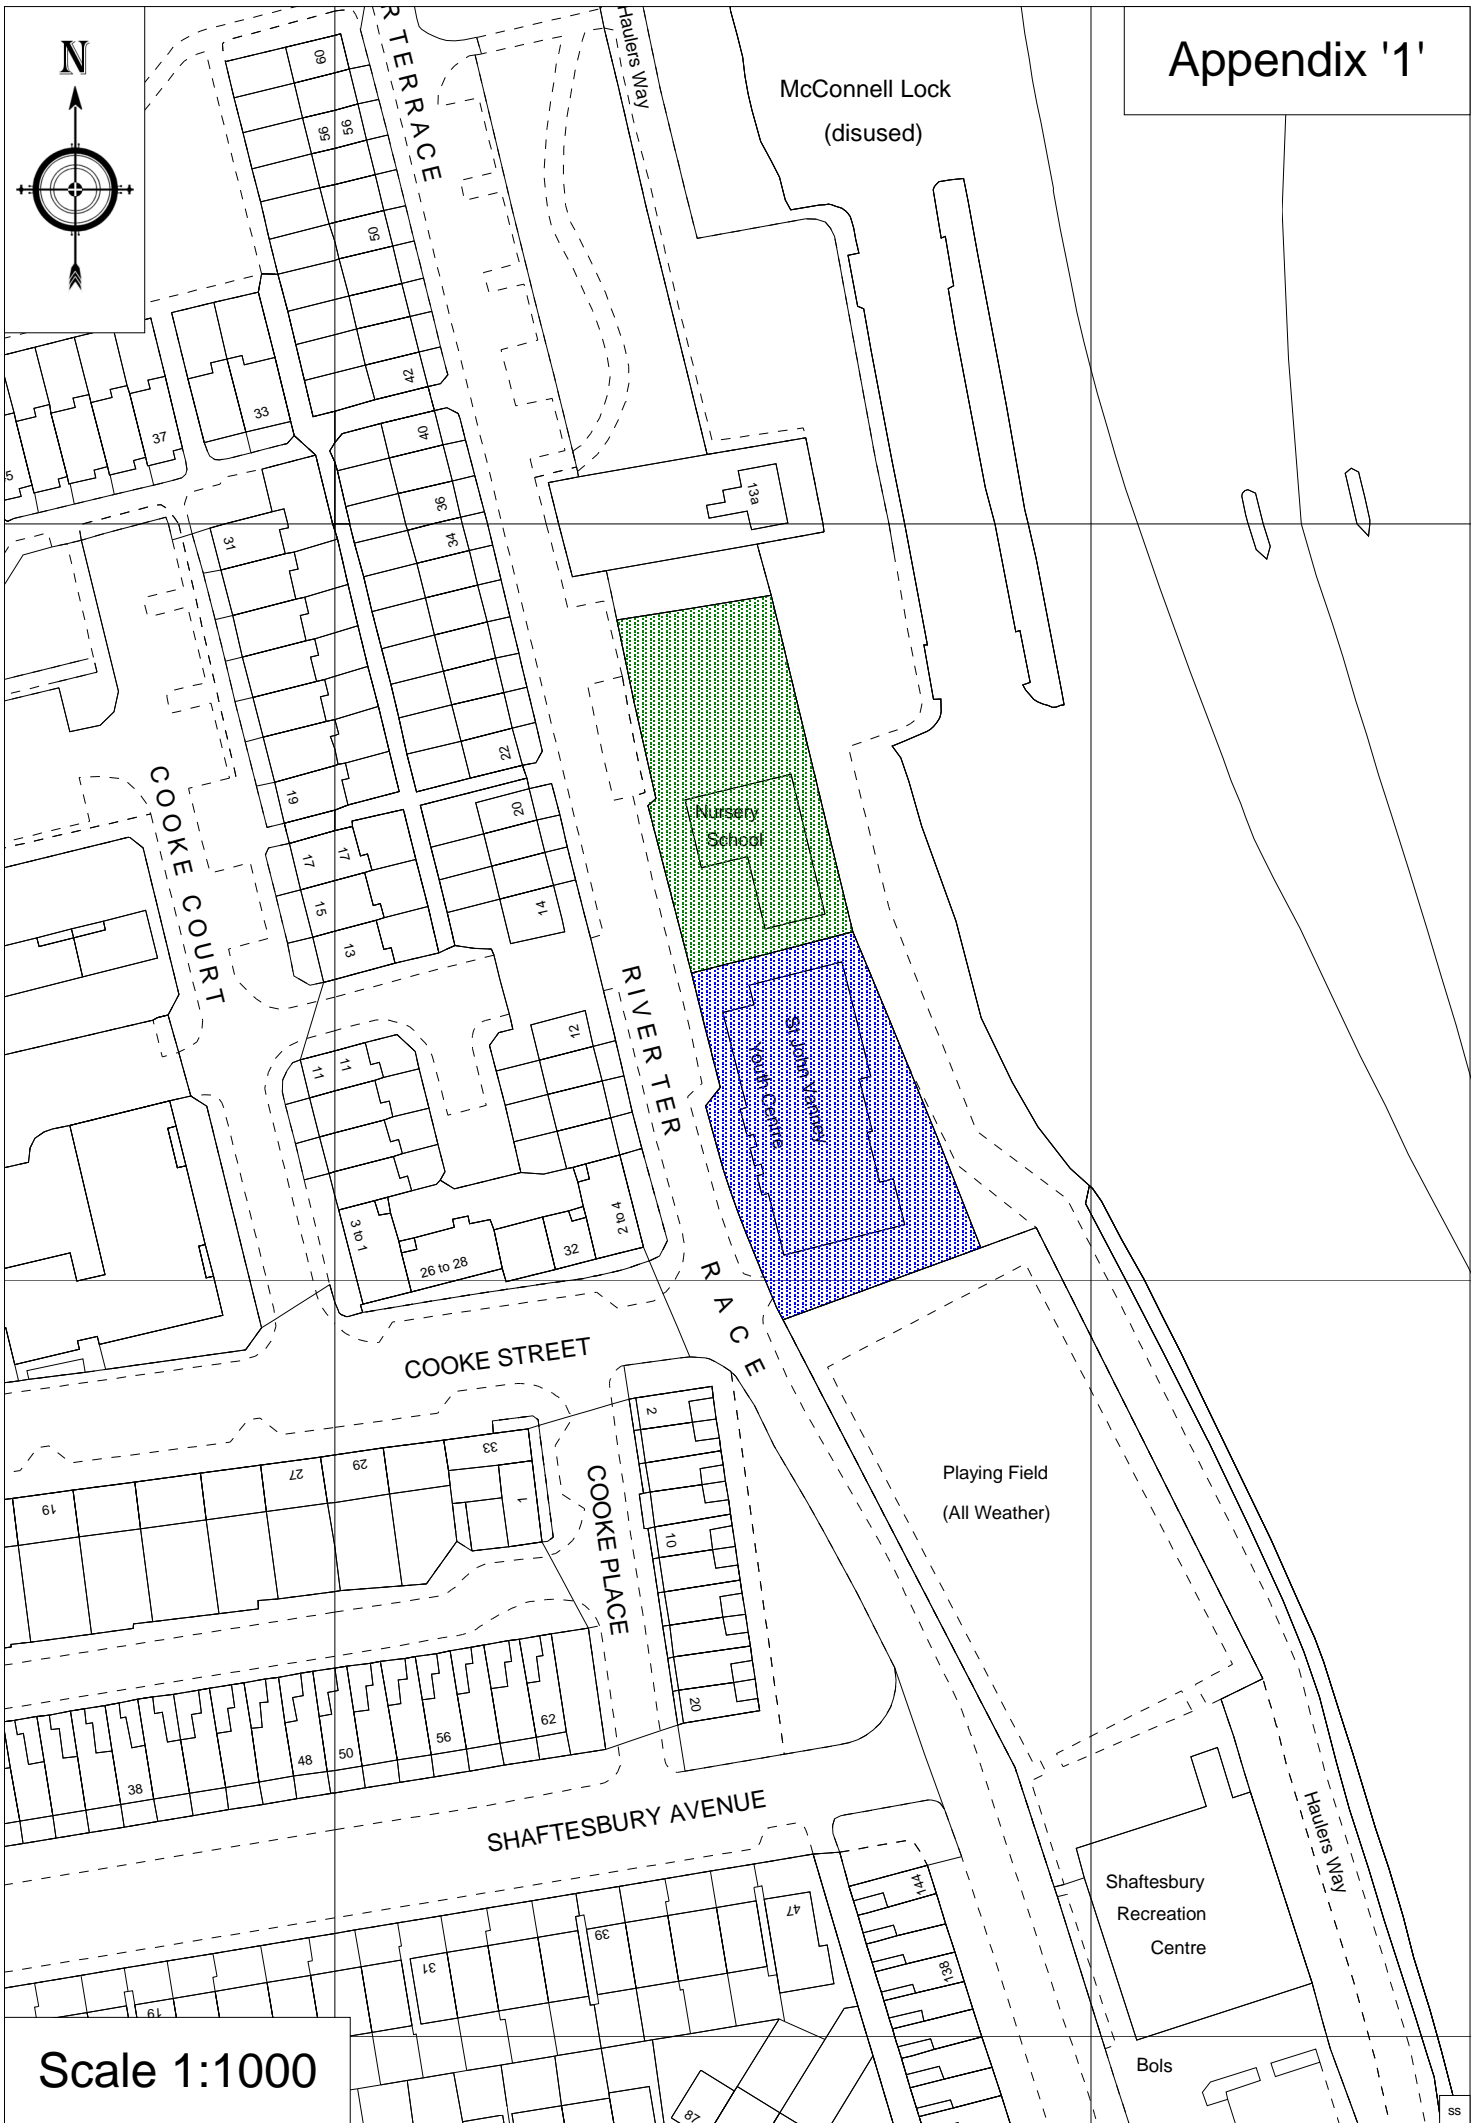

McConnell Lock  
(disused)

Nursery  
School

St John Venerable  
Youth Centre

Playing Field  
(All Weather)

Shafesbury  
Recreation  
Centre

Bols

Scale 1:1000

SS