




Dwg. No.

NO. REVISION DATE

-  Roads subject to 30mph speed limit
-  Roads subject to a 'Prohibition of Traffic Order'.

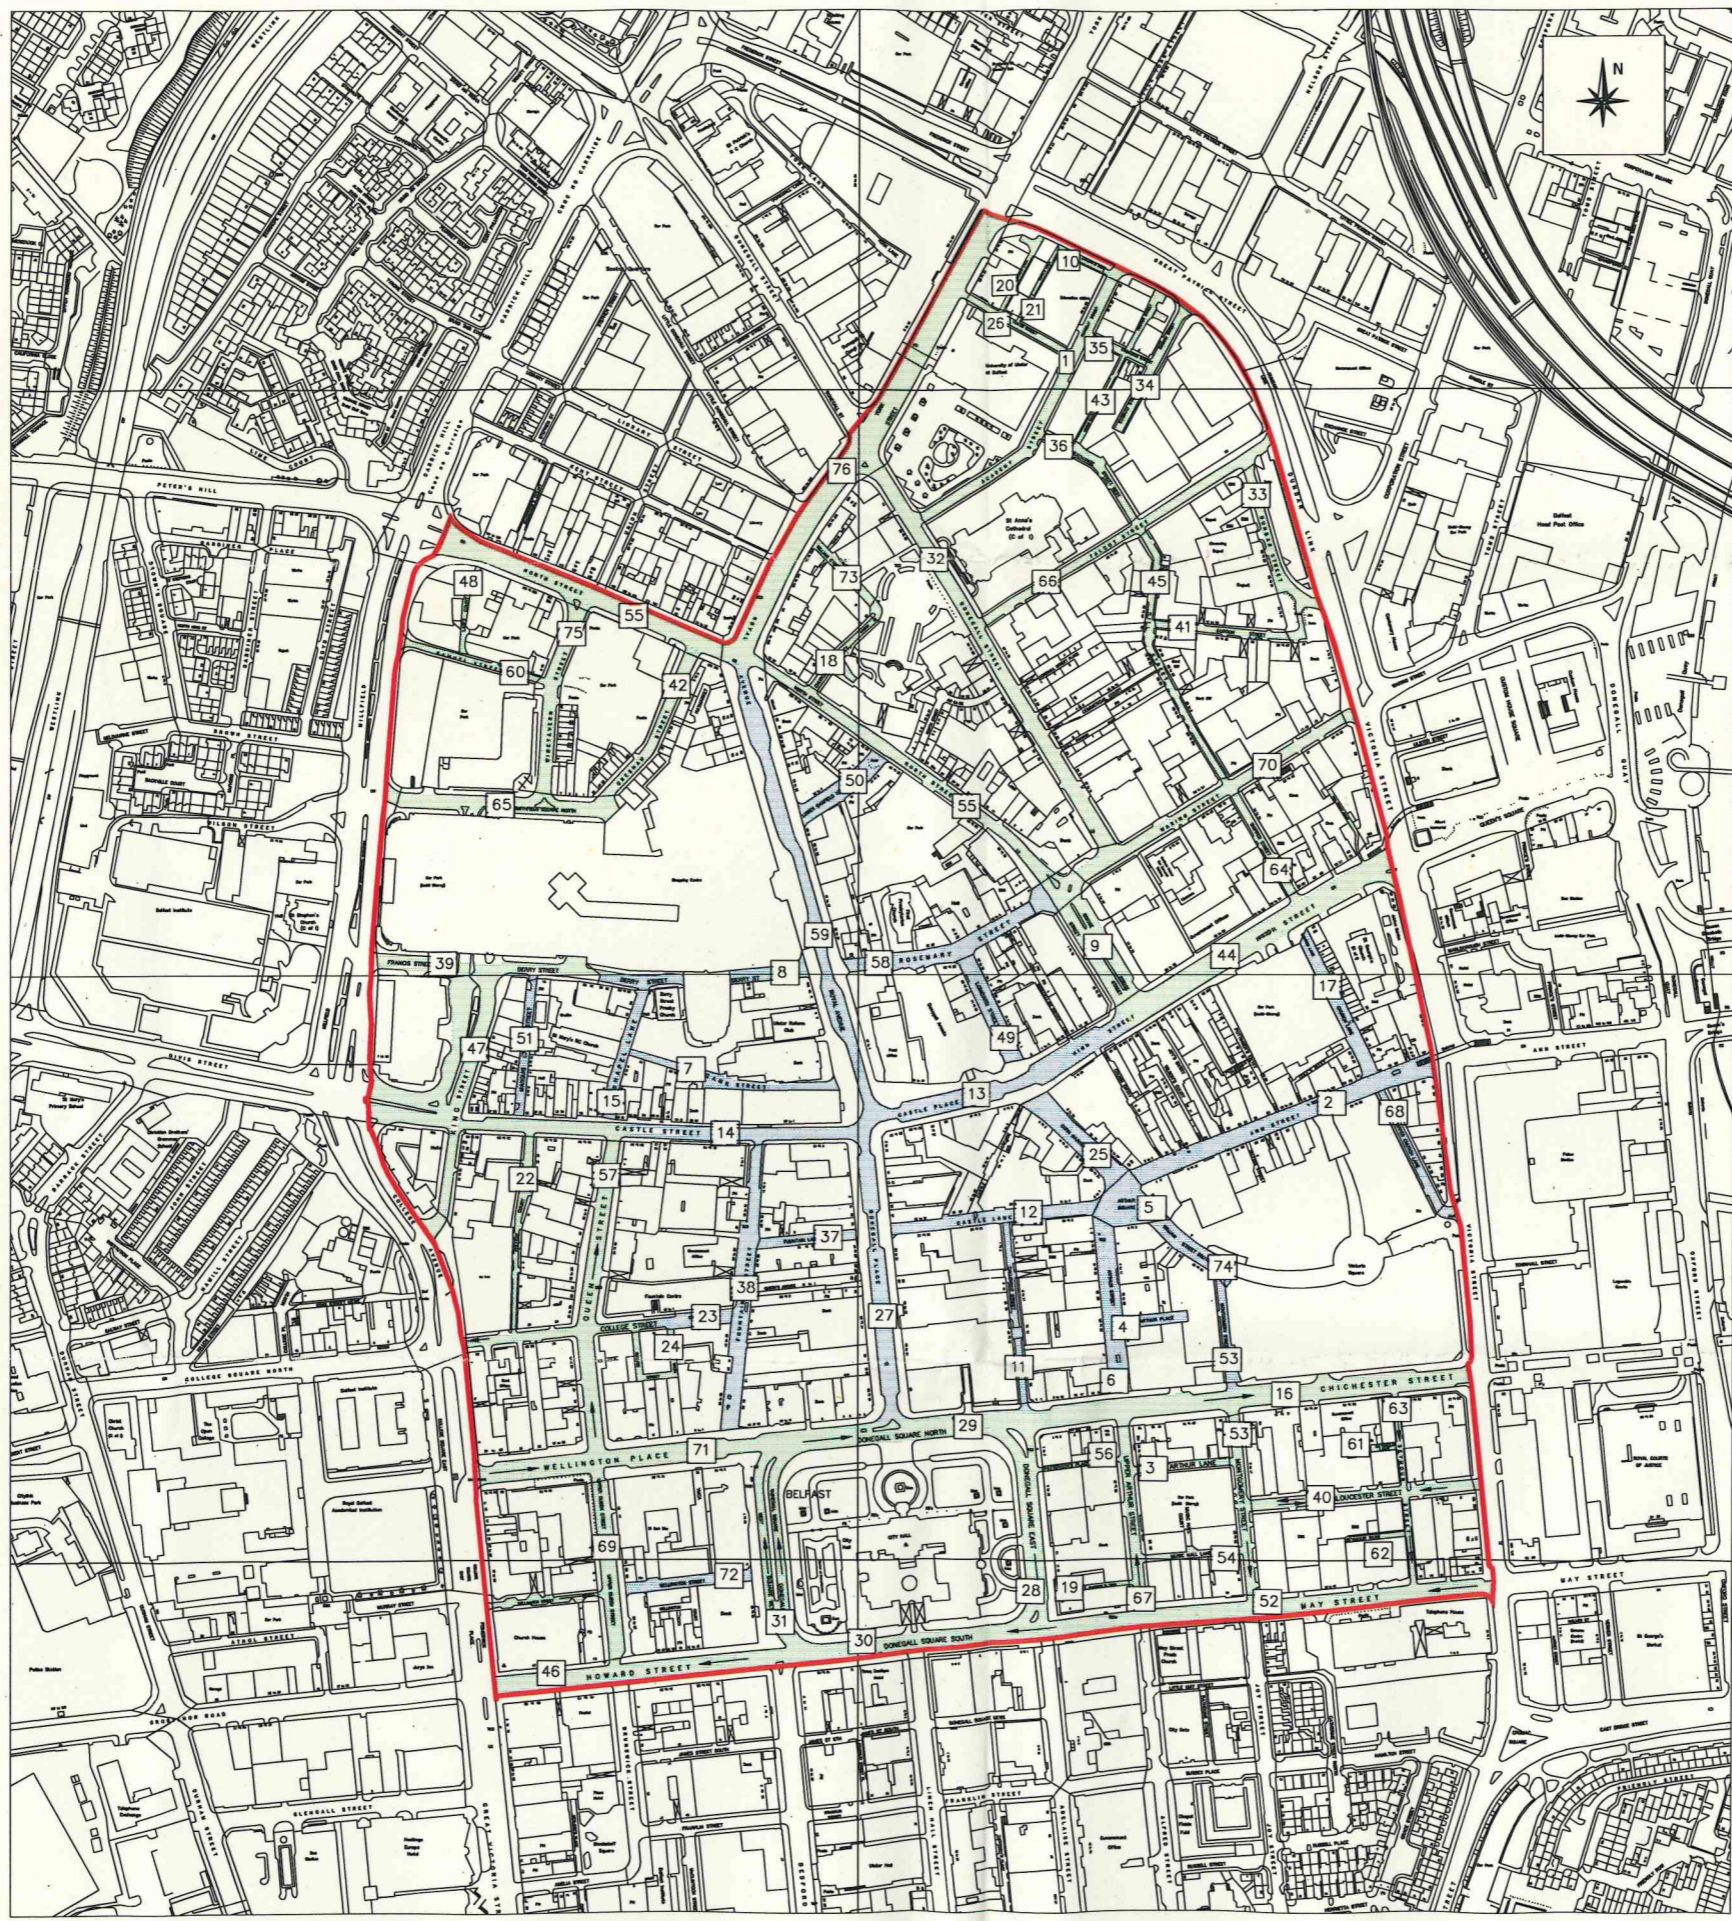

Project
Belfast City Centre

Title
20mph Speed Limit Zone

FILE NO.	DESIGNED	GS	date	03/14
DRAWN	CHECKED		date	
TRACED	APPROVED		date	
Dwg. No.			Revision	01

Scales
1:2500

ROADS Service

Eastern Division
Hydebank
4 Hospital Road
Belfast BT8 8JL

Telephone: 028 90 253000
Fax: 028 90 253220