




# Building Control Service

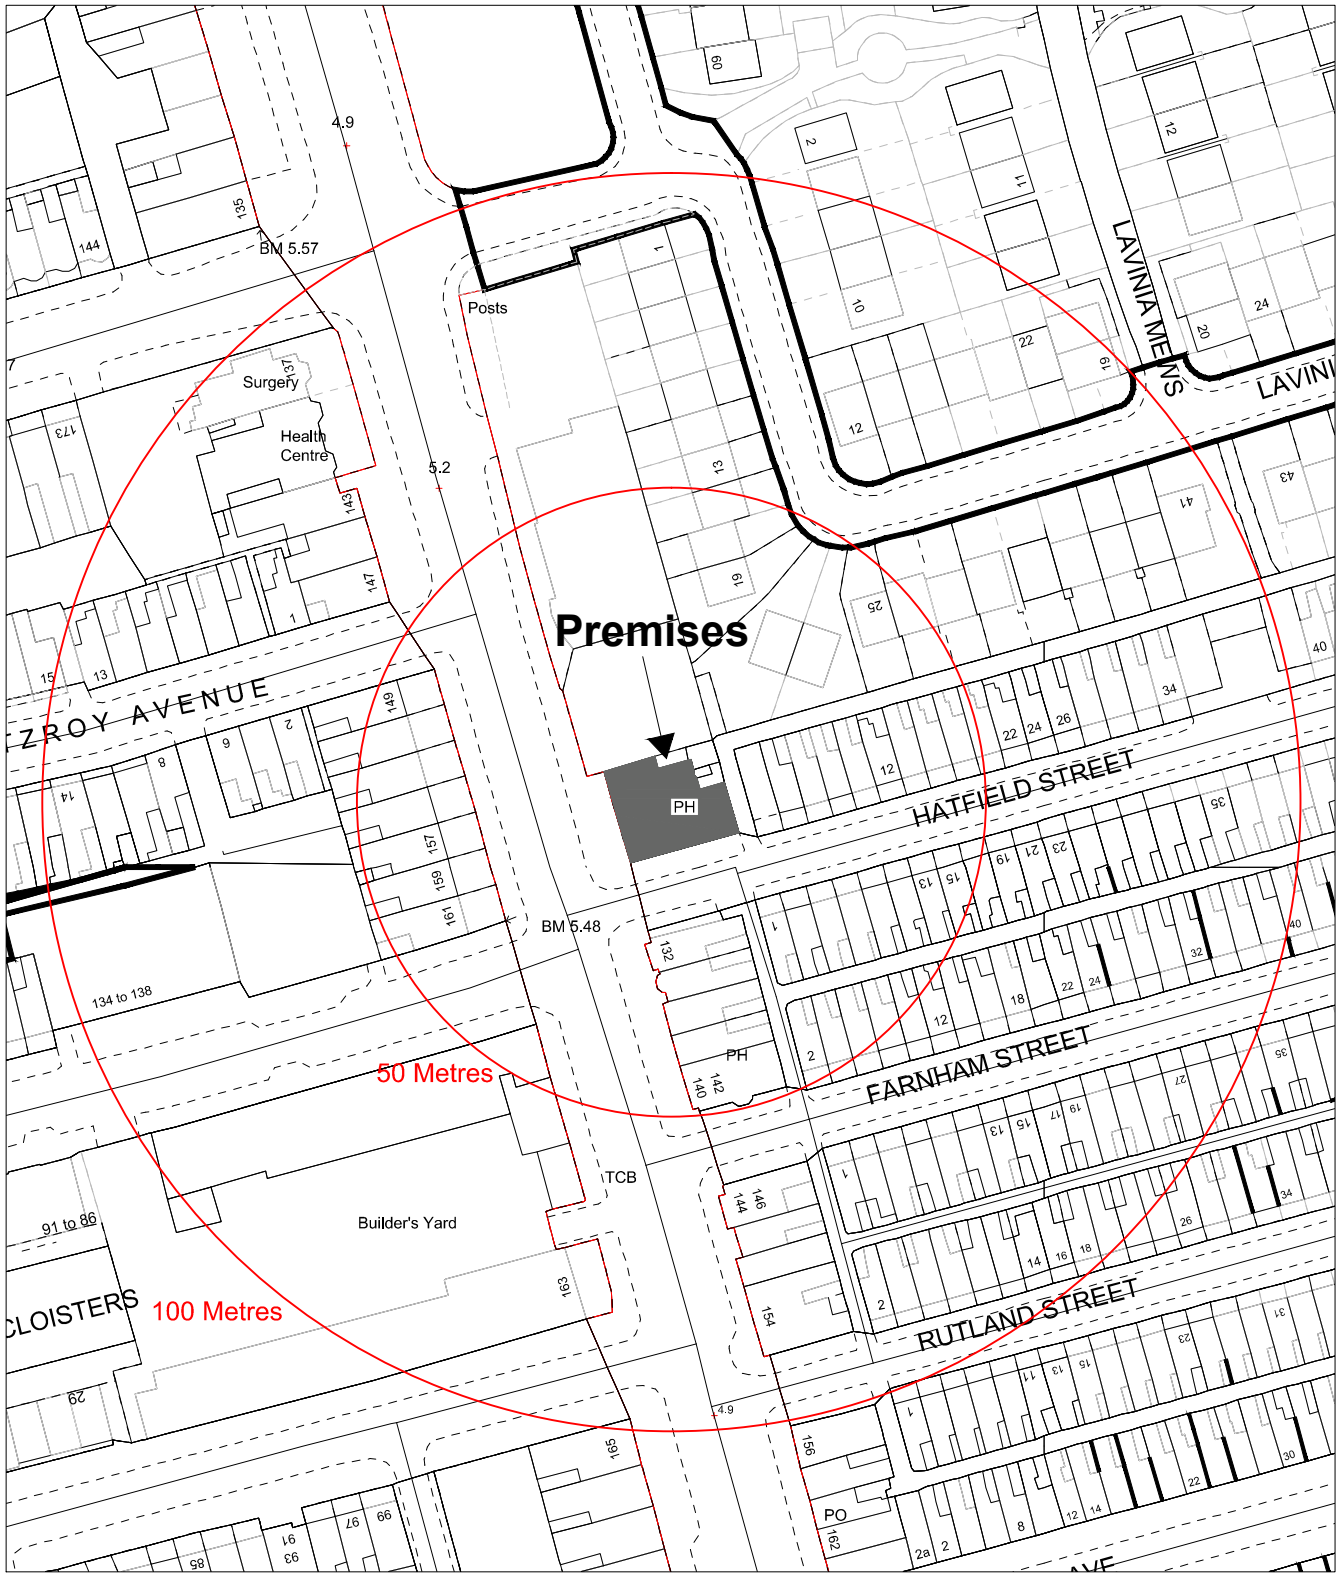

DRAWN BY MT  
DATE 08/12/2015

Hatfield House  
130 Ormeau Road

SCALE 1:1250