


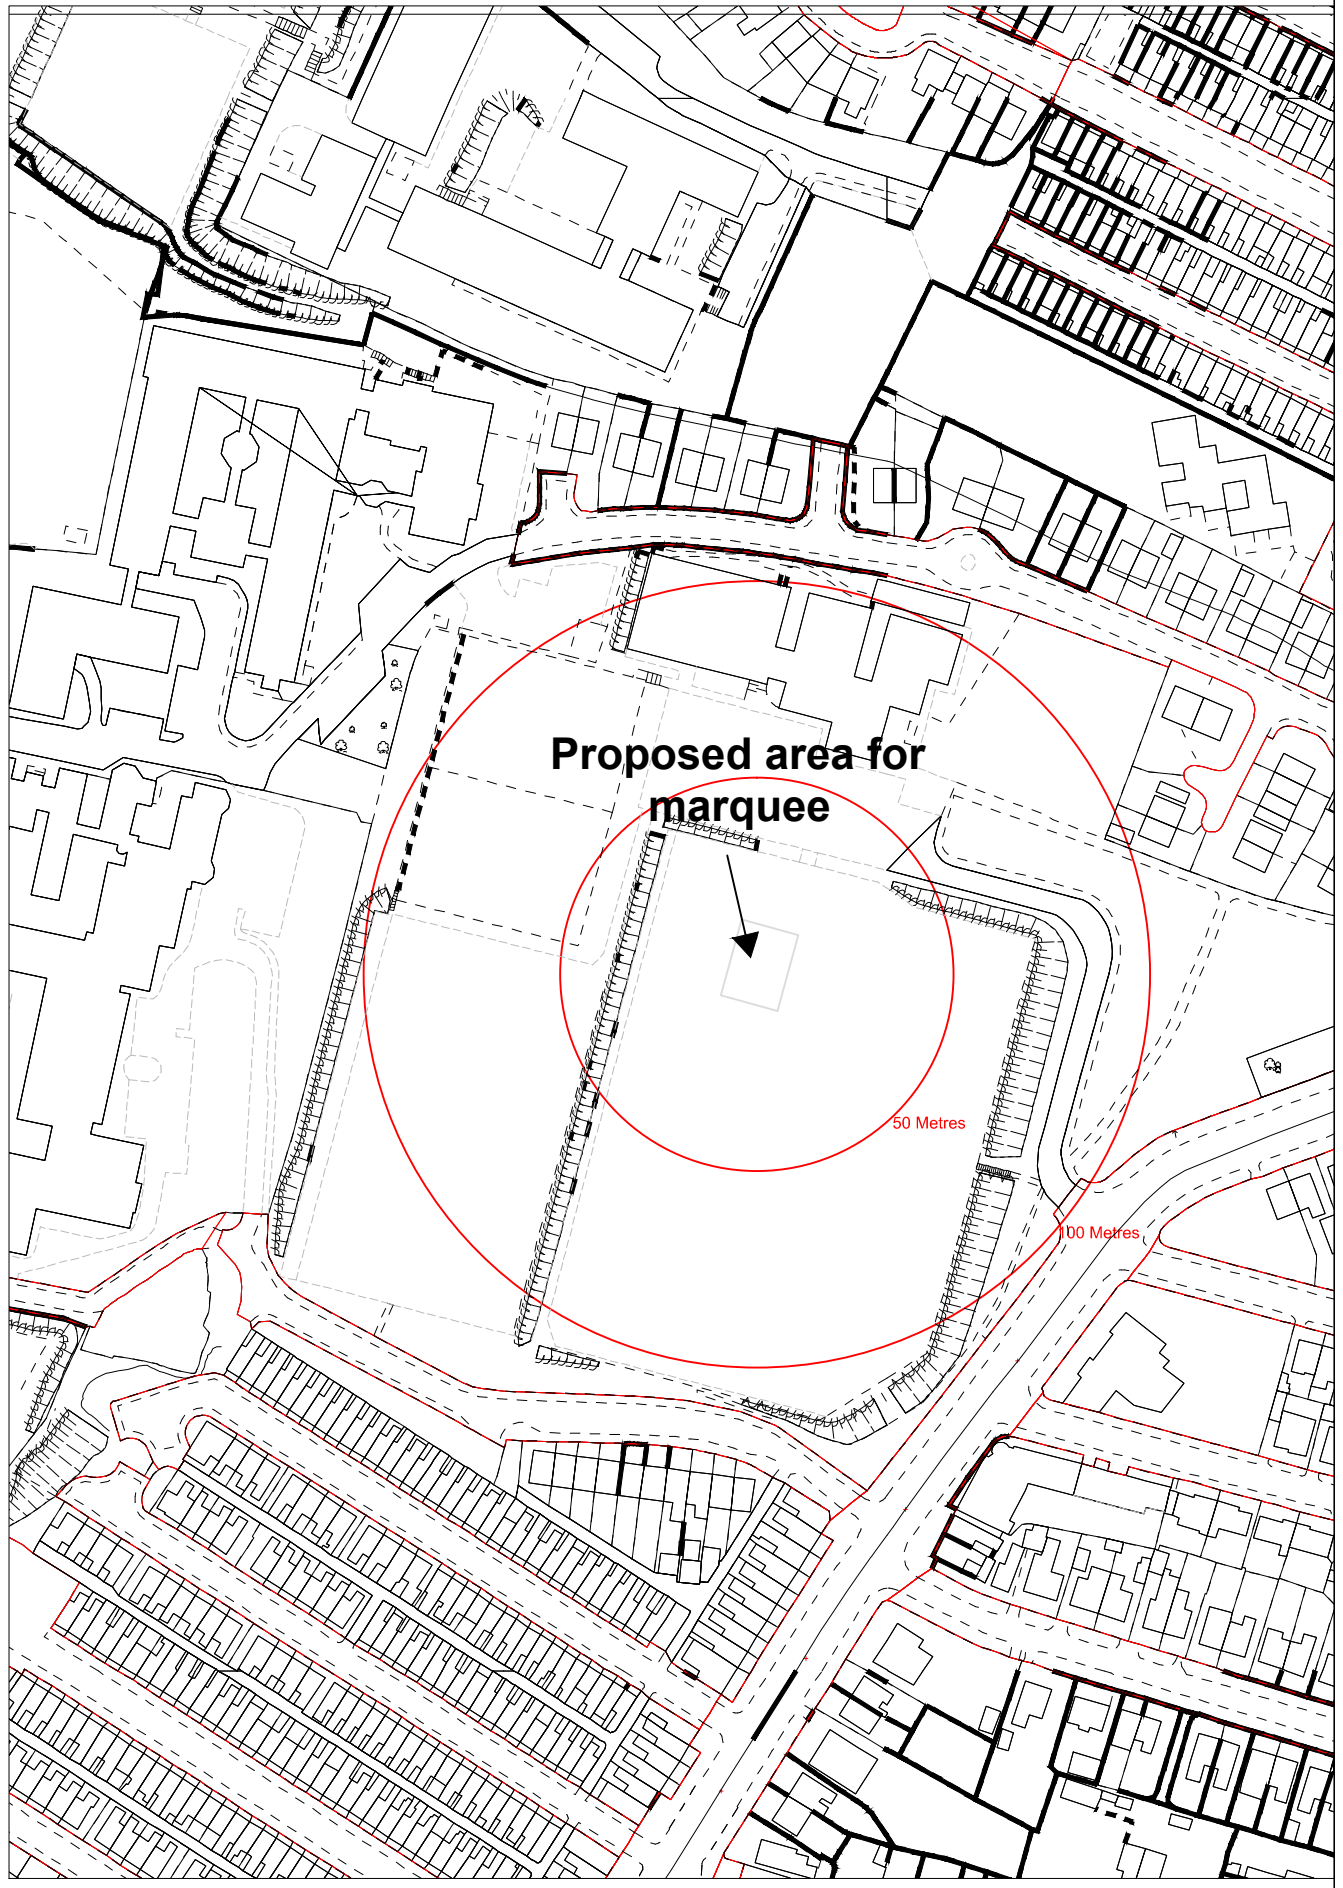

# Building Control Service



DRAWN BY MT  
DATE 11/02/16

Coláiste Feirste  
339a Falls Road.

SCALE 1:1250