



Building Control Service

Belfast Mapping Data v3.0
Prepared by I.S.B.
Based upon the Ordnance Survey
Of Northern Ireland map with the
permission of the Director & Chief Executive.
© CROWN COPYRIGHT 2003




100 METRES

50

25

0

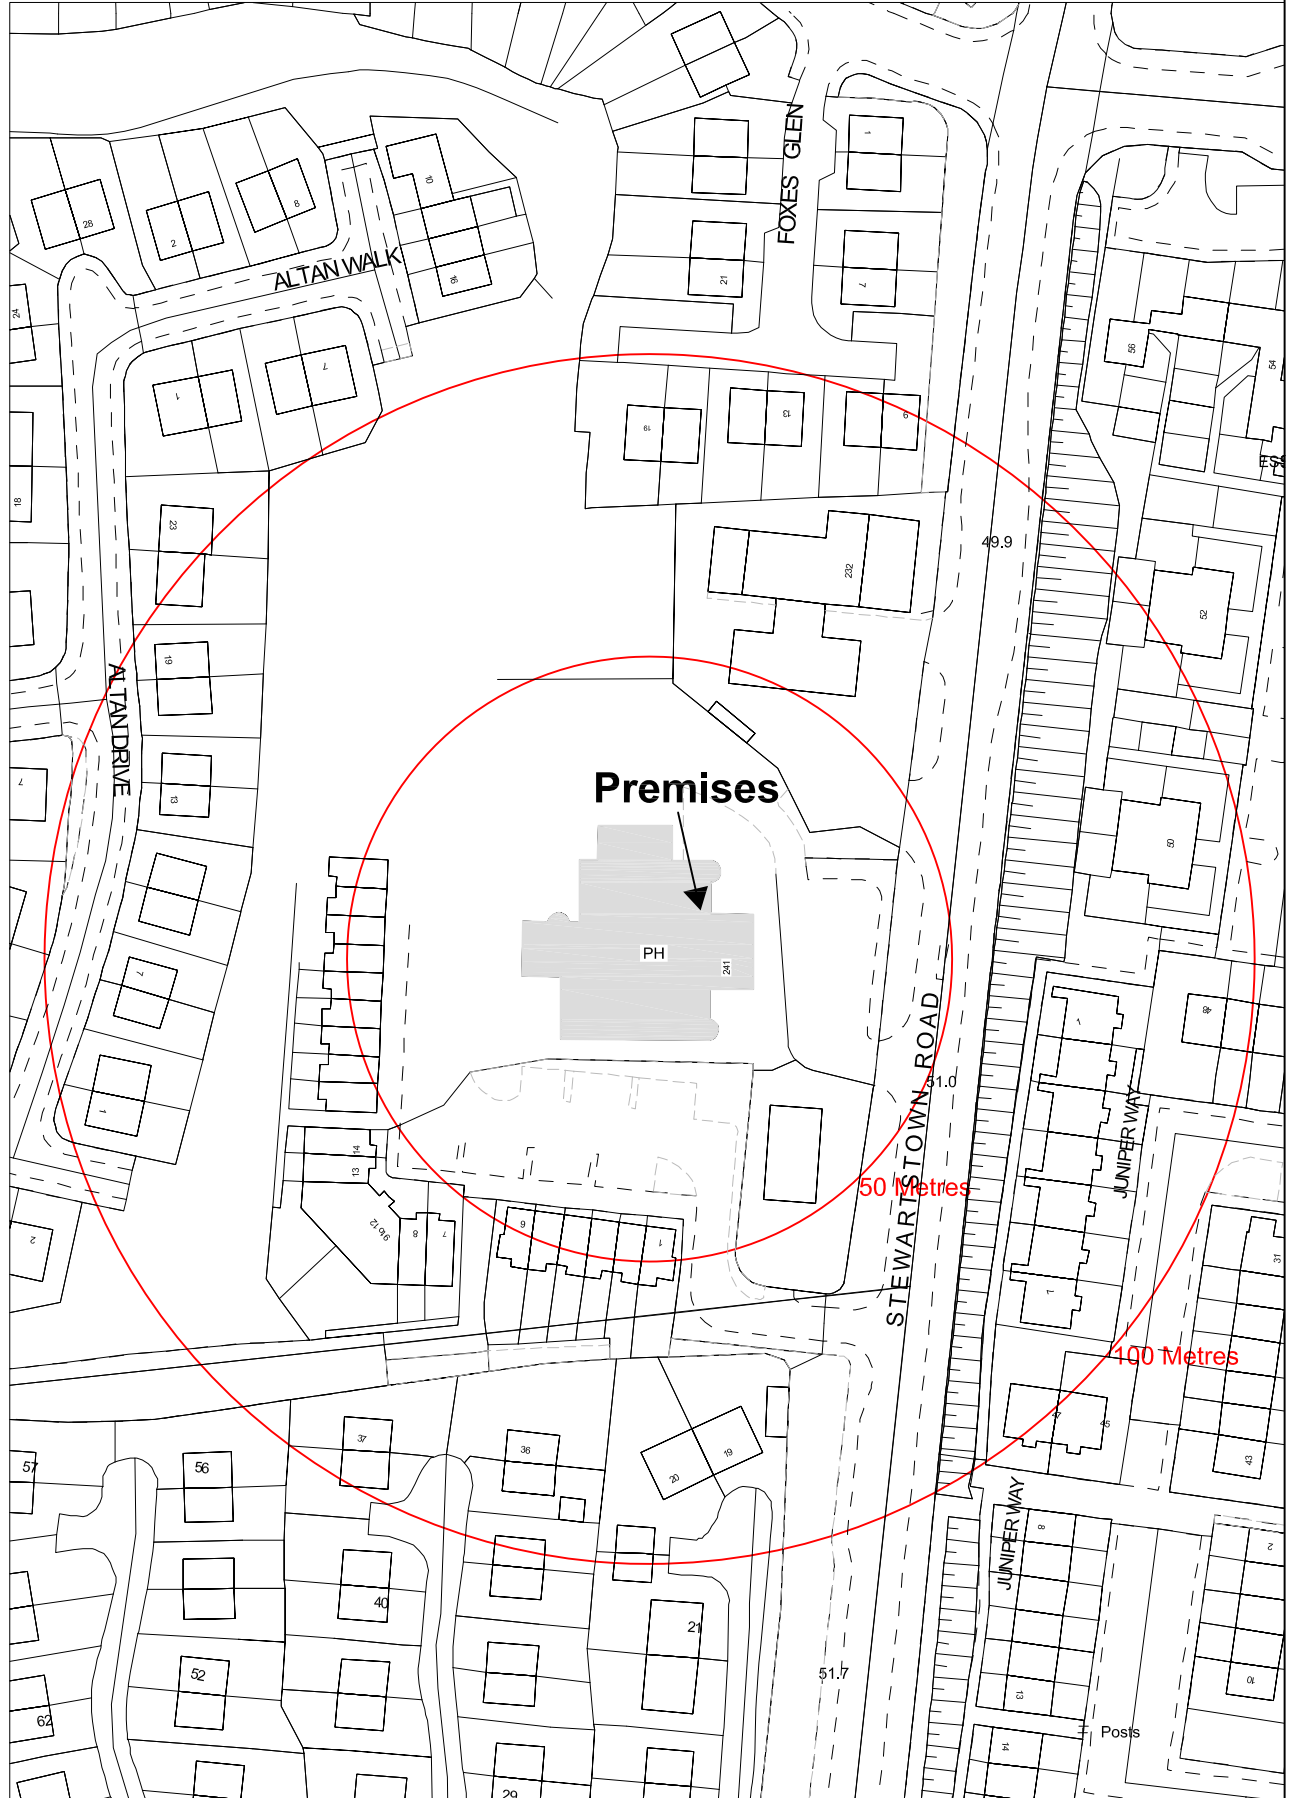

Premises

PH

241

50 Metres

100 Metres

DRAWN BY AMC
DATE 04/11/2015

Beckett's Bar
241 Stewartstown Road

SCALE 1:1250