

*UNSW*

**transportni**



**Eastern Division**

Hydebank  
4 Hospital Road  
Belfast  
BT8 8JL

Belfast Planning Service  
Belfast City Council  
Cecil Ward Building  
4-10 Linenhall Street  
BELFAST  
BT2 8BP

Telephone: 0300 200 7893  
Fax: (028) 9025 3220  
Textphone number: 028 9054 0022  
Email:  
www.roadsni.gov.uk

Being Dealt With By: Seamus Connolly  
Direct Line: 028 9025 3159

Our Ref: MD2/Z/03/1046

Date: 14 December 2015

Dear Sir/Madam

**ROADS (NI) ORDER 1993  
PROPOSED ABANDONMENT OF FORTHWILLIAM PARADE, BELFAST**

An application has been received from Choice Housing Ireland Ltd for the abandonment of the areas hatched on the attached plan.

The abandonment is necessary to facilitate new housing development.

Please let me have your comments on the above proposal.

If I do not receive your reply I shall assume you have no objection and will proceed accordingly.

Yours faithfully


*Seamus Connolly*

SEAMUS CONNOLLY

ENCS



Copyright of Harry Rolston Architect Limited

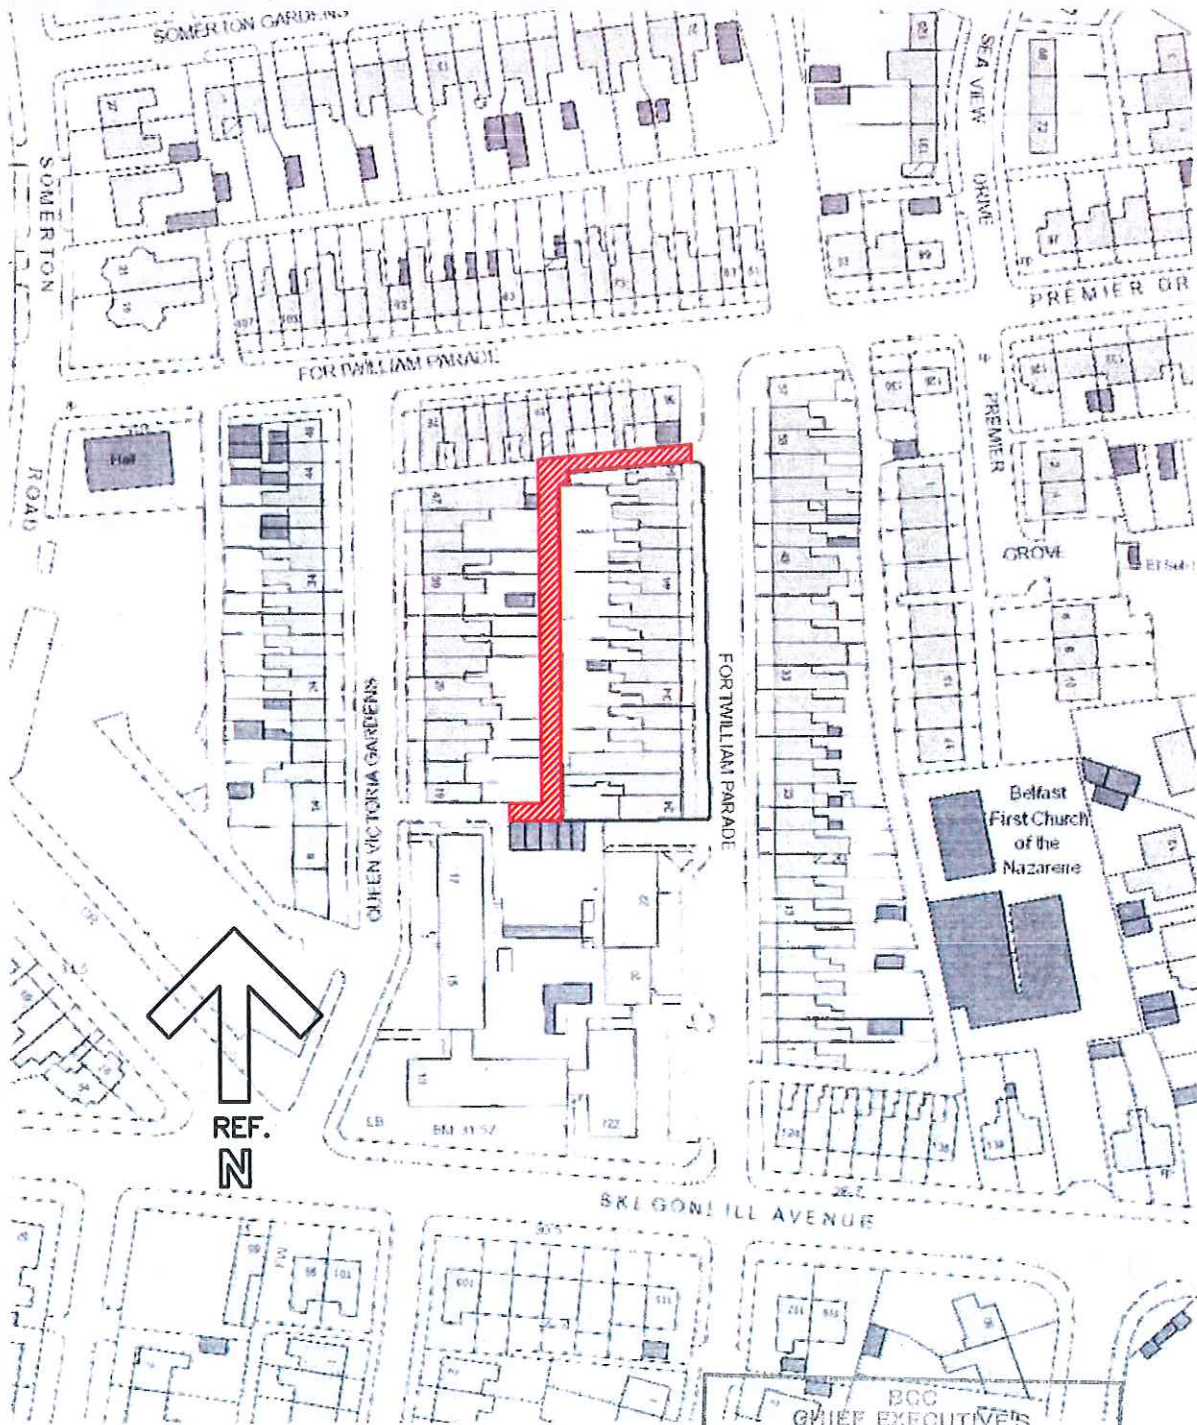

License / Permit Number: 630

BCC  
 CHIEF EXECUTIVE'S  
 DEPARTMENT  
 RECEIVED

Plan Number:

# Harry Rolston Architect Limited

49 Lisleen Road, Belfast, BT15 7SU  
 Telephone: 028 9044 9814 Facsimile: 028 9044 9638 Email: info@rolstonarchitects.com

PROPOSED RESIDENTIAL DEVELOPMENT ON EXISTING LAND AND PROPERTY.  
 AT Nos. 24-54, FORTWILLIAM PARADE, SKEGONEILL AVENUE, BELFAST, BT15 3LT.  
 FOR CHOICE HOUSING IRELAND LIMITED.  
 PROJECT NUMBER: 15.801.

SCALE: 1/1250@A4.

06.NOV'15/CMcC.

identification plan

dwg.no. 15.801 SK.06