


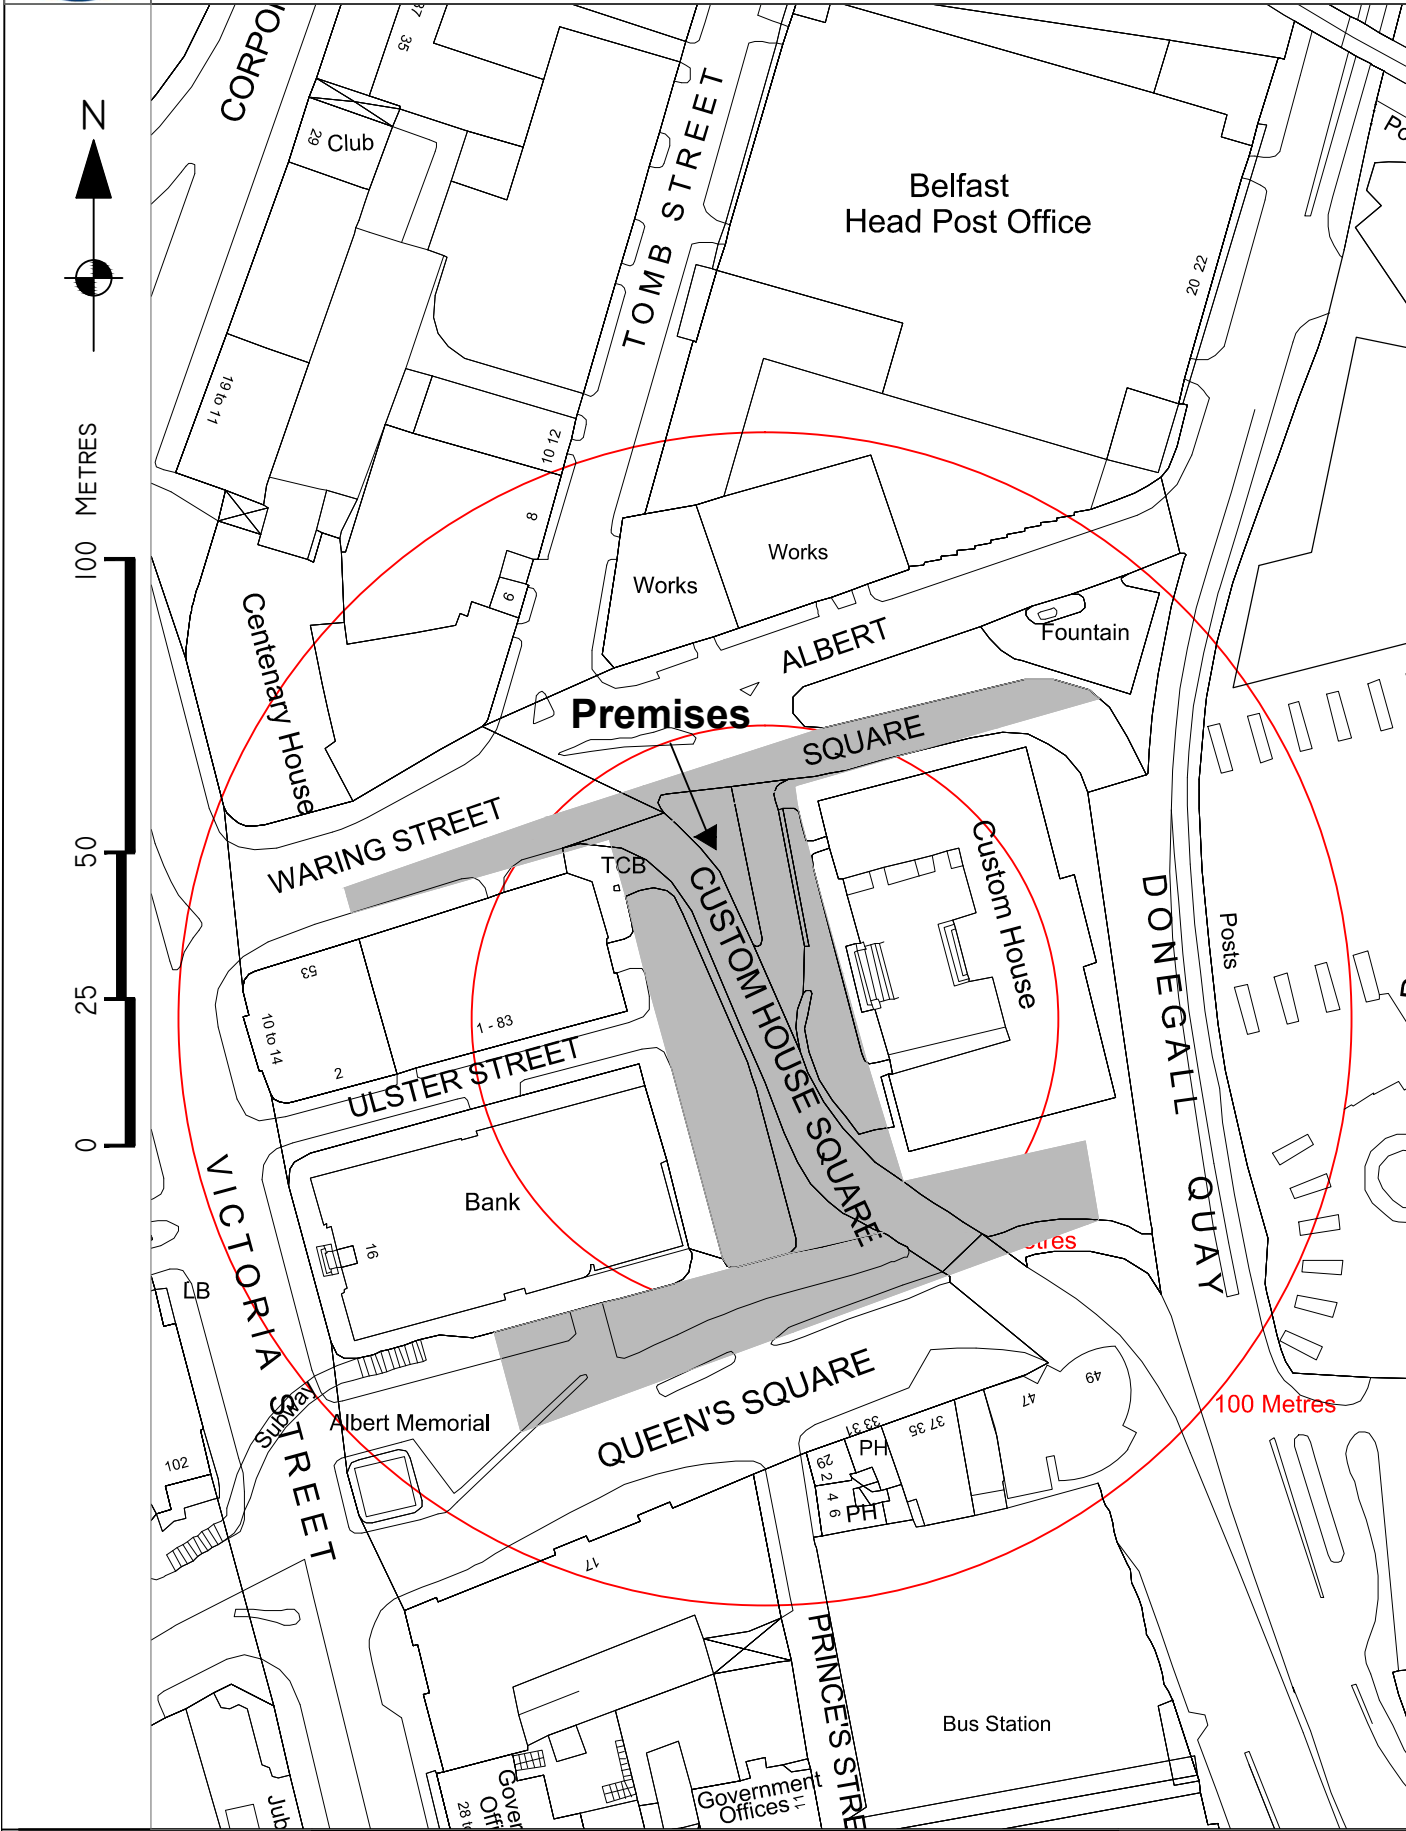

Building Control Service

Belfast Mapping Data v3.0
Prepared by I.S.B.
Based upon the Ordnance Survey
Of Northern Ireland map with the
permission of the Director & Chief Executive.
© CROWN COPYRIGHT 2003



DRAWN BY **A McCarten**
DATE **12/03/2014**

Custom House Square

SCALE **1:2500 @ A4**