


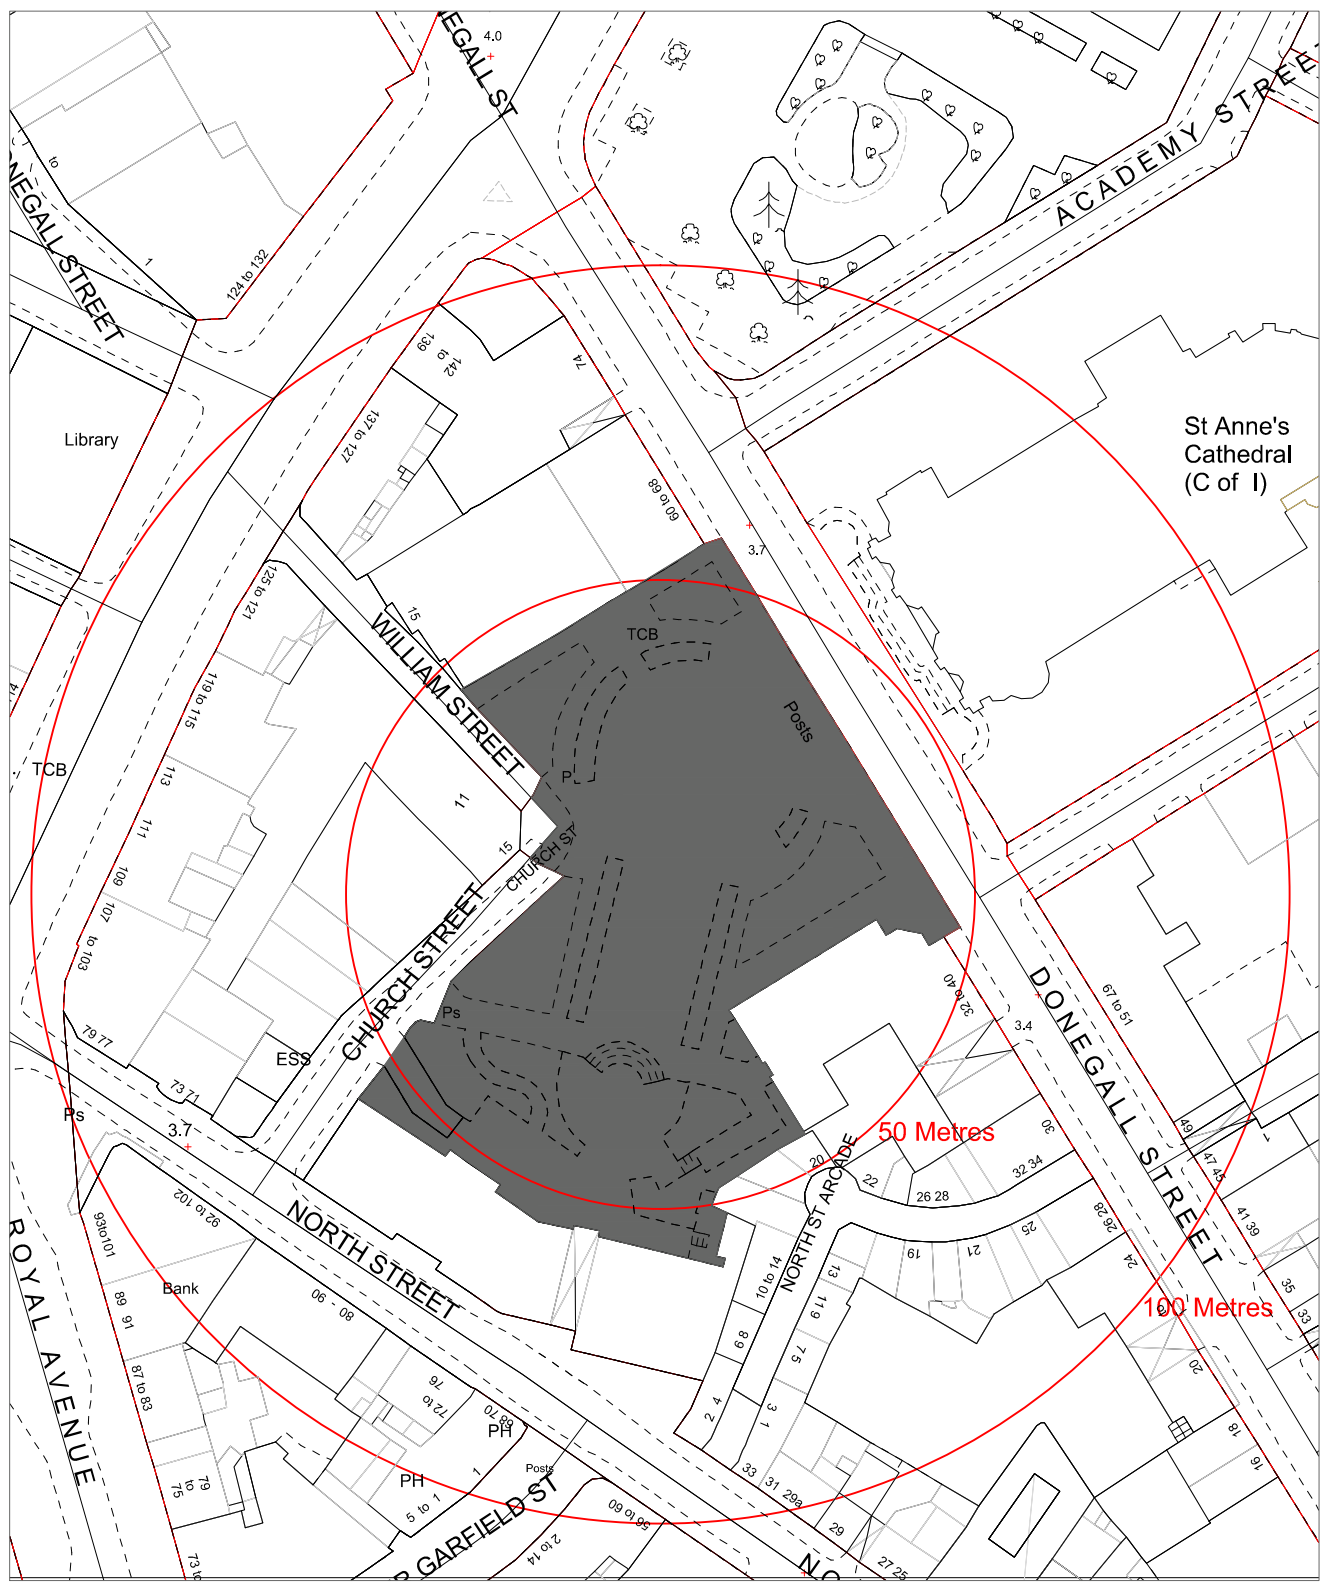

Building Control Service

Belfast Mapping Data v3.0
Prepared by I.S.B.
Based upon the Ordnance Survey
Of Northern Ireland map with the
permission of the Director & Chief Executive.
© CROWN COPYRIGHT 2003

Appendix 2



DRAWN BY MT
DATE 05/04/2016

Writers Square
Donegall Street

SCALE 1:1250