


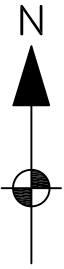


# Building Control Service

Belfast Mapping Data v3.0  
Prepared by I.S.B.  
Based upon the Ordnance Survey  
Of Northern Ireland map with the  
permission of the Director & Chief Executive.  
© CROWN COPYRIGHT 2003



100 METRES

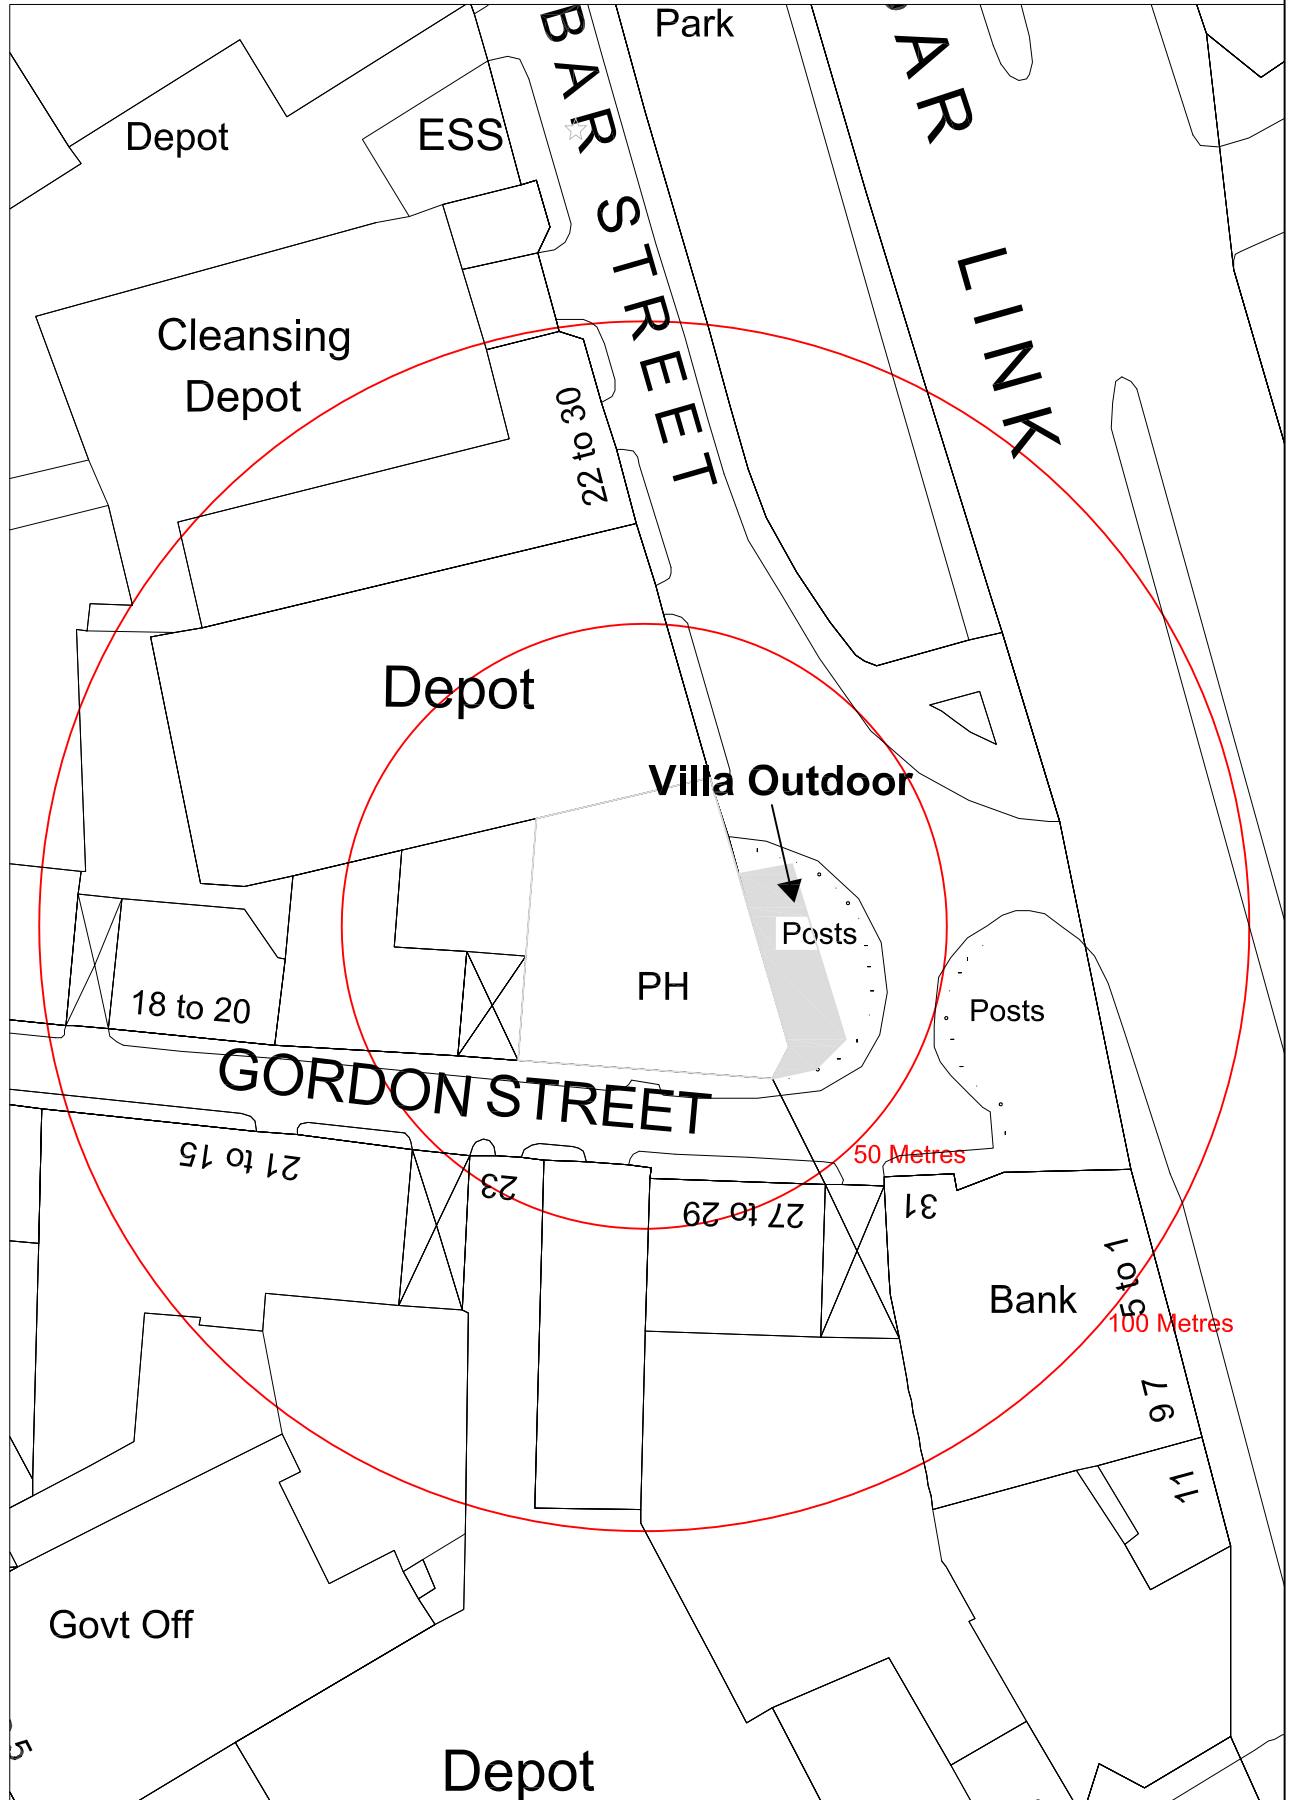

DRAWN BY: AMC  
DATE: 10/03/15

Villa  
2 - 16 Dunbar Street

SCALE: 1:1250