




Building Control Service

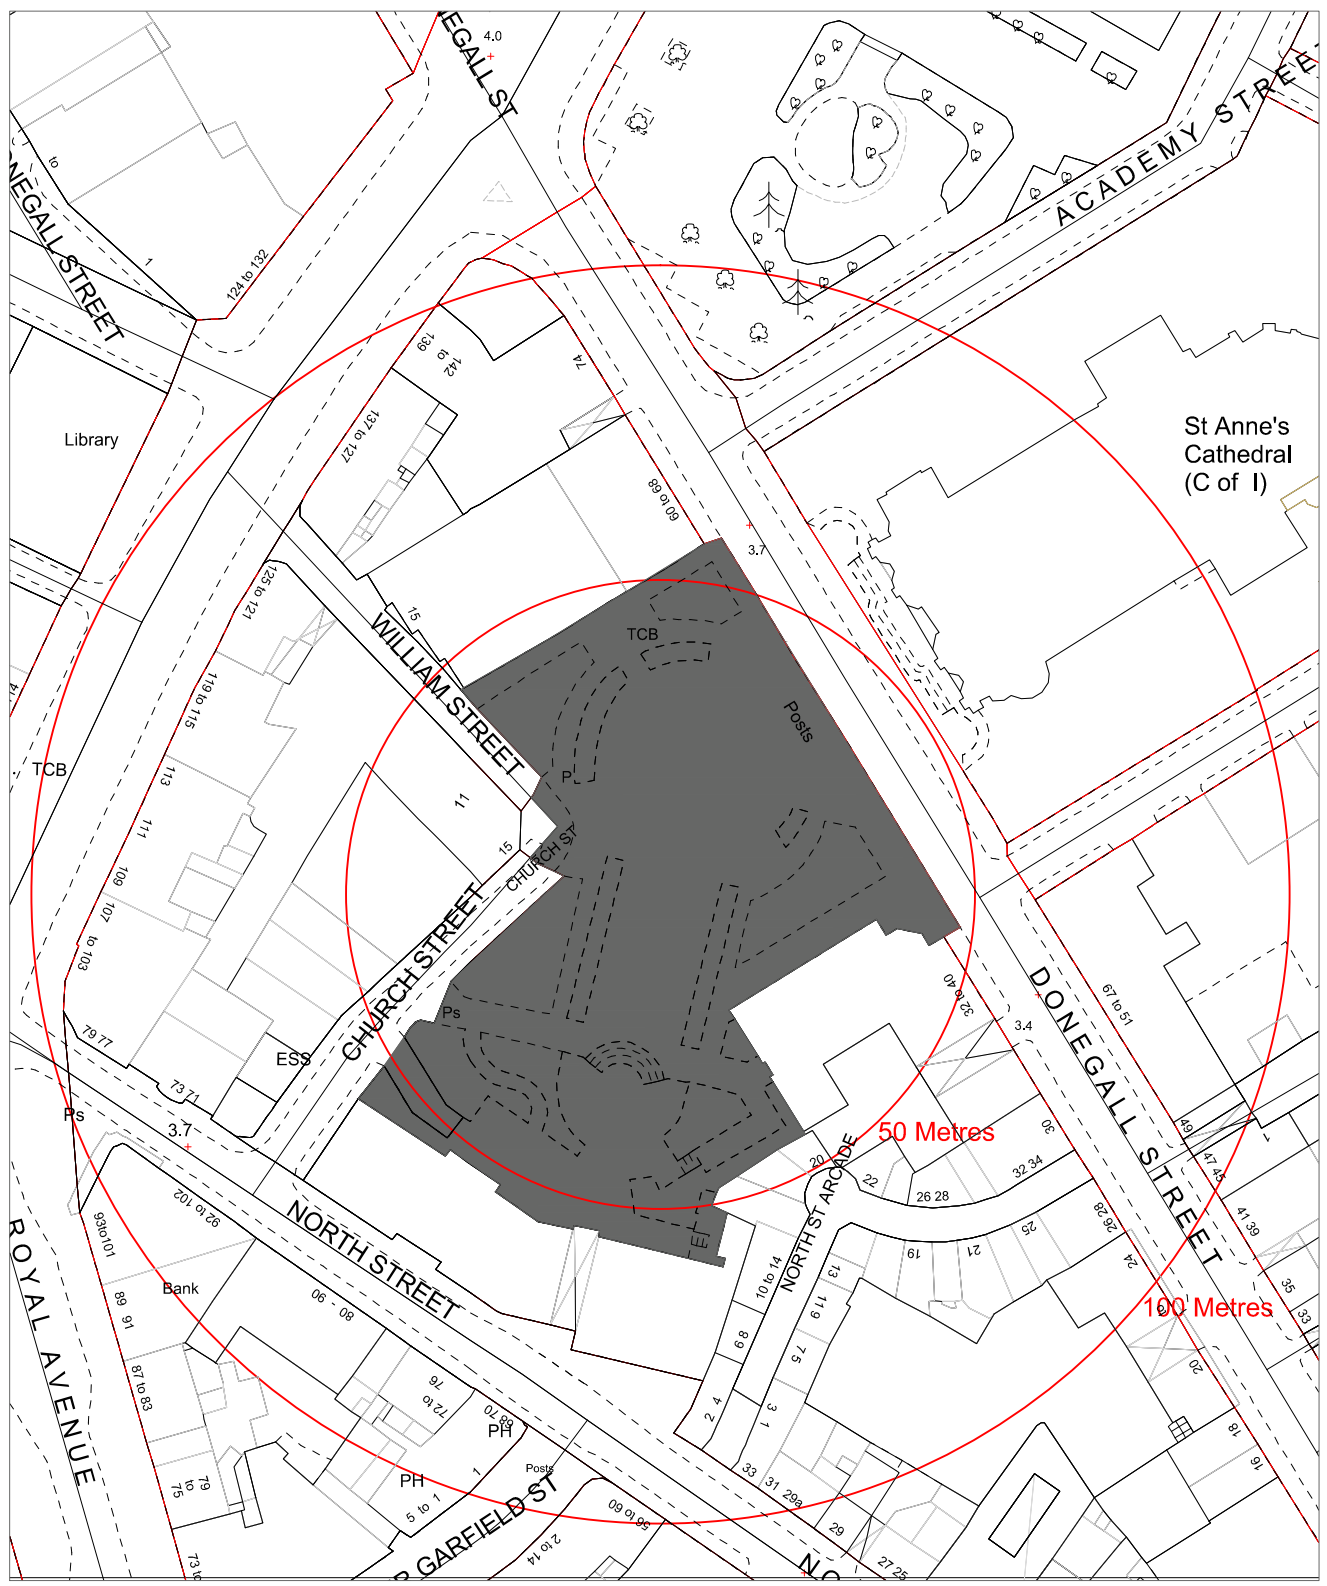

DRAWN BY MT
DATE 05/04/2016

Writers Square
Donegall Street

SCALE 1:1250