




# Building Control Service

Belfast Mapping Data v3.0  
Prepared by I.S.B.  
Based upon the Ordnance Survey  
Of Northern Ireland map with the  
permission of the Director & Chief Executive.  
© CROWN COPYRIGHT 2003



100 METRES

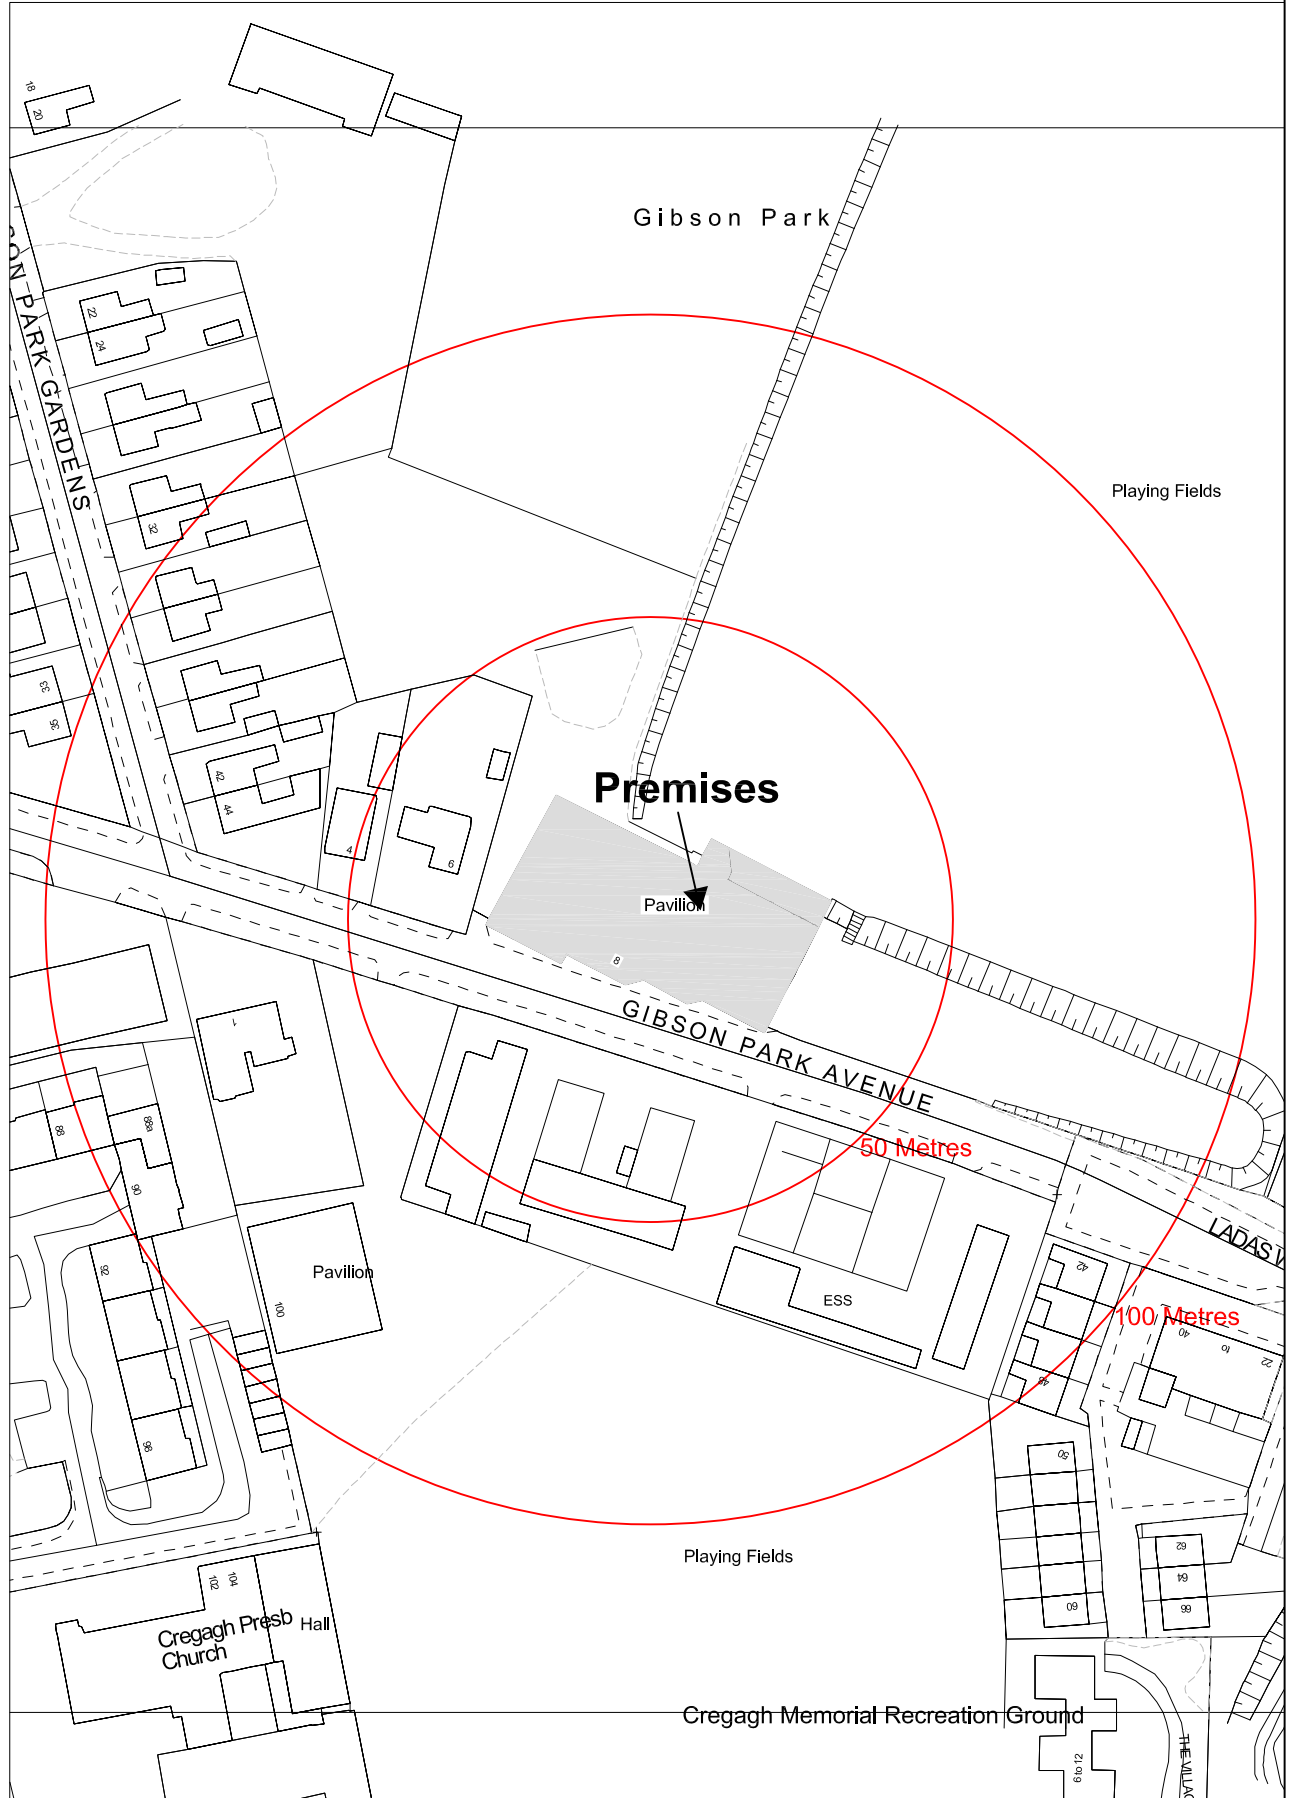

DRAWN BY AMC  
DATE 14/04/2016

Malone Rugby Football Club  
8 Gibson Park Avenue

SCALE 1:1250