




Building Control Service

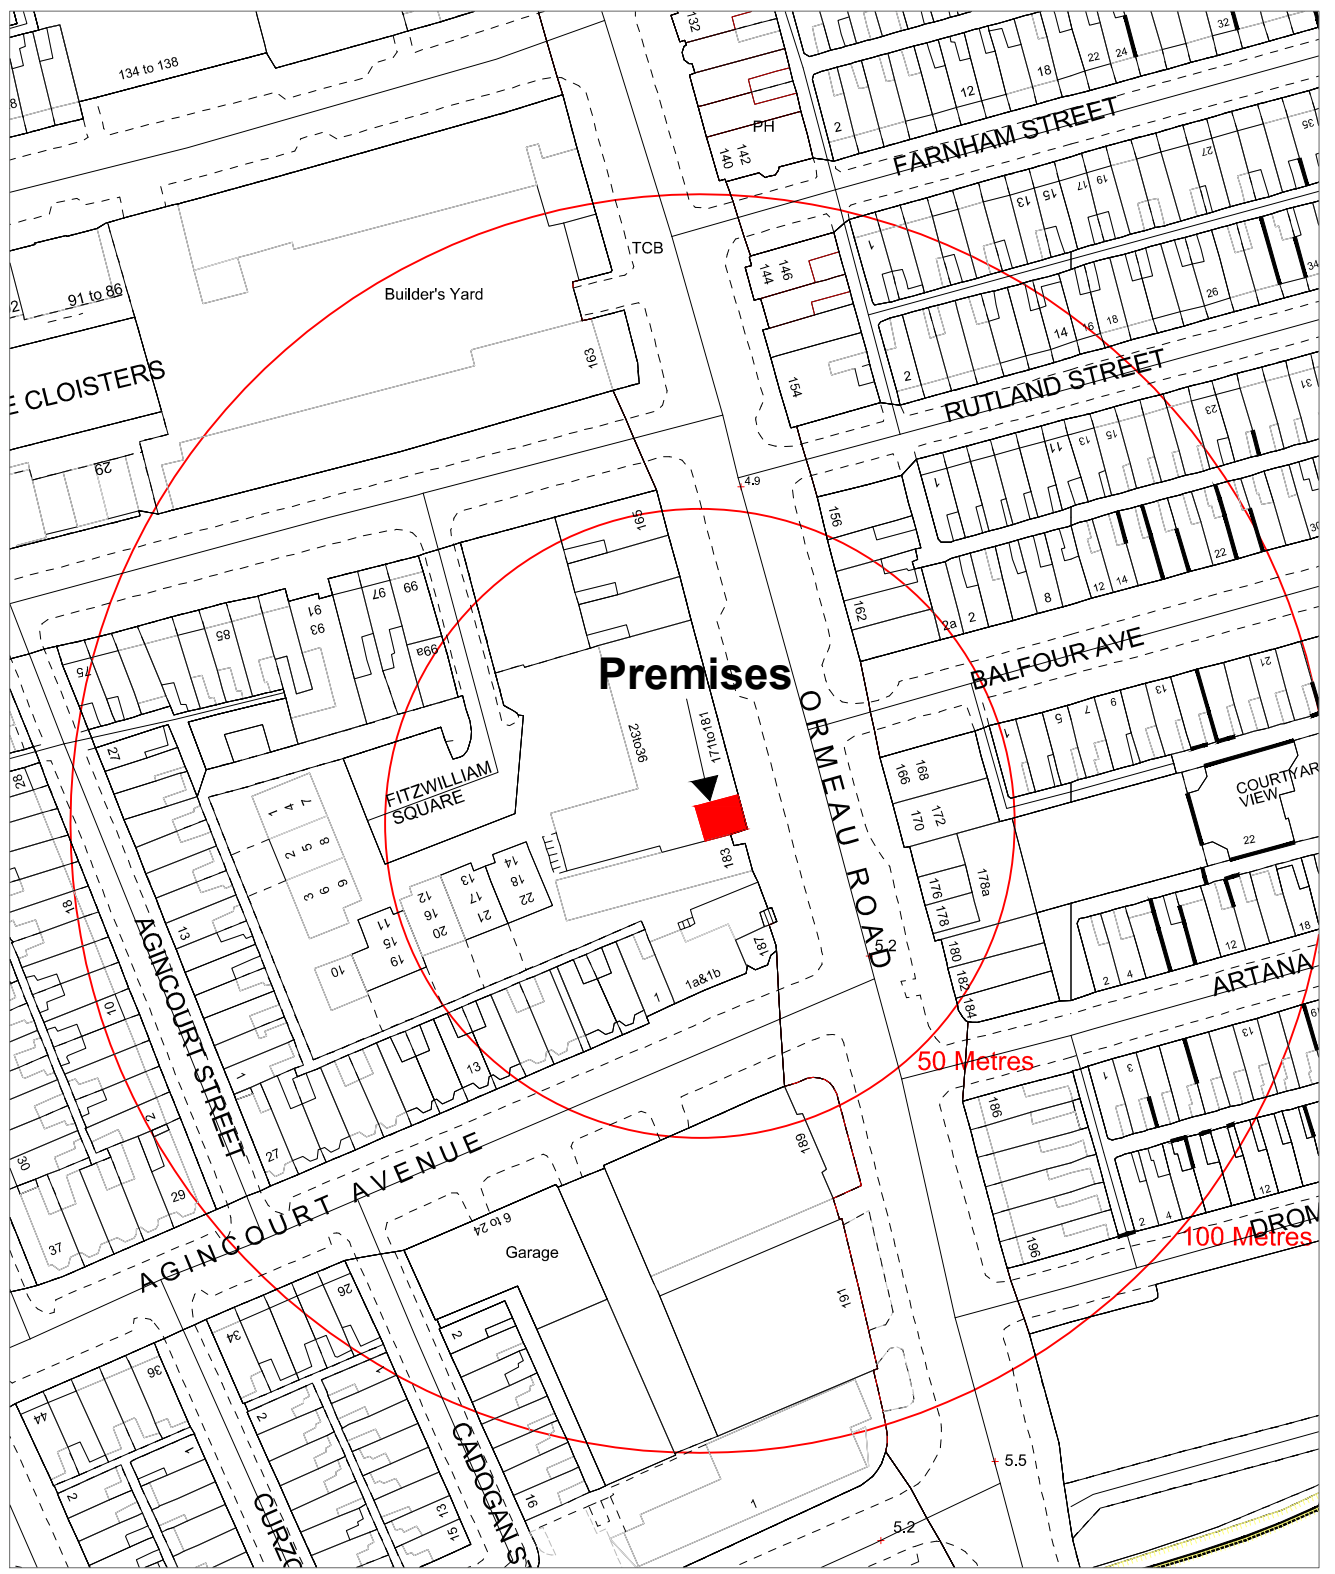

DRAWN BY MT
DATE 26/01/2016

Roll The Dice
181 Ormeau Road

SCALE 1:1250