




# Building Control Service

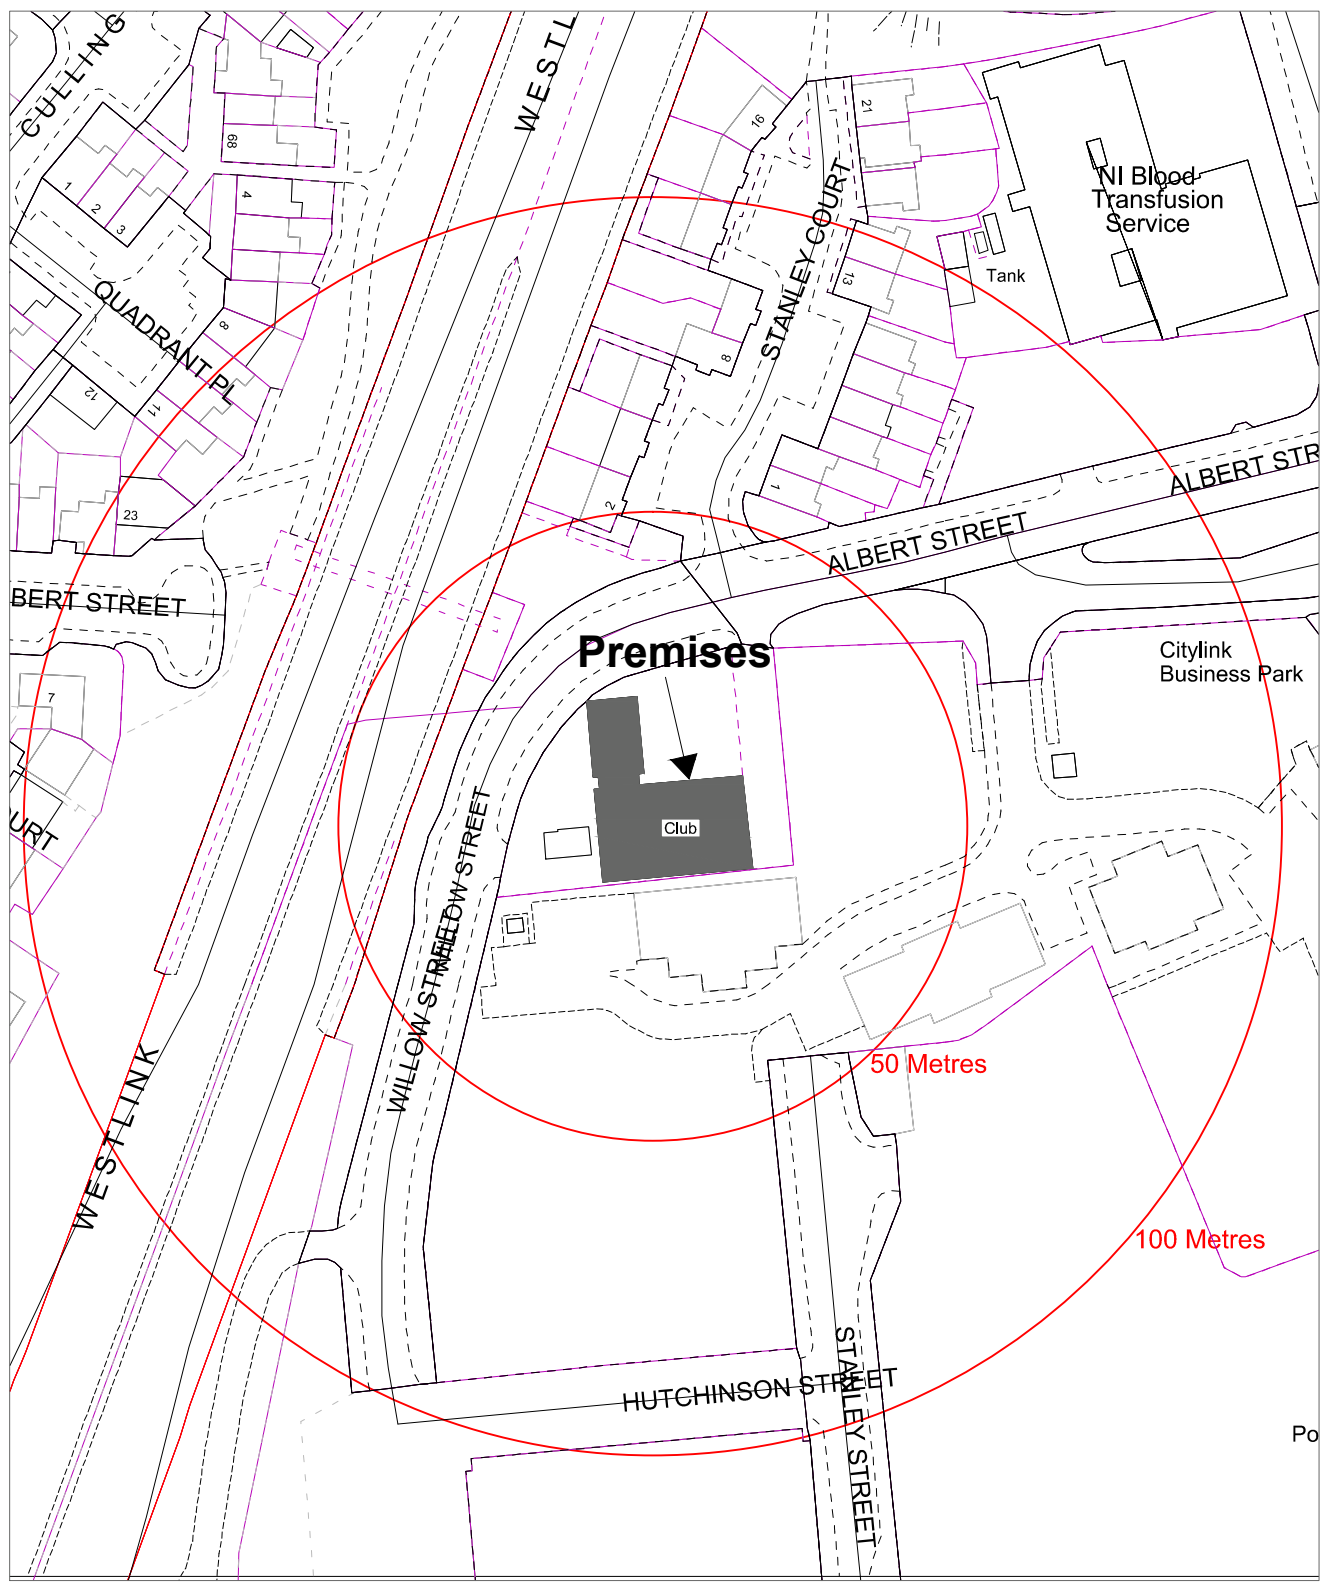

DRAWN BY MT  
DATE 18/05/2016

Irish National Foresters  
14-18 Albert Street

SCALE 1:1250