




# Building Control Service

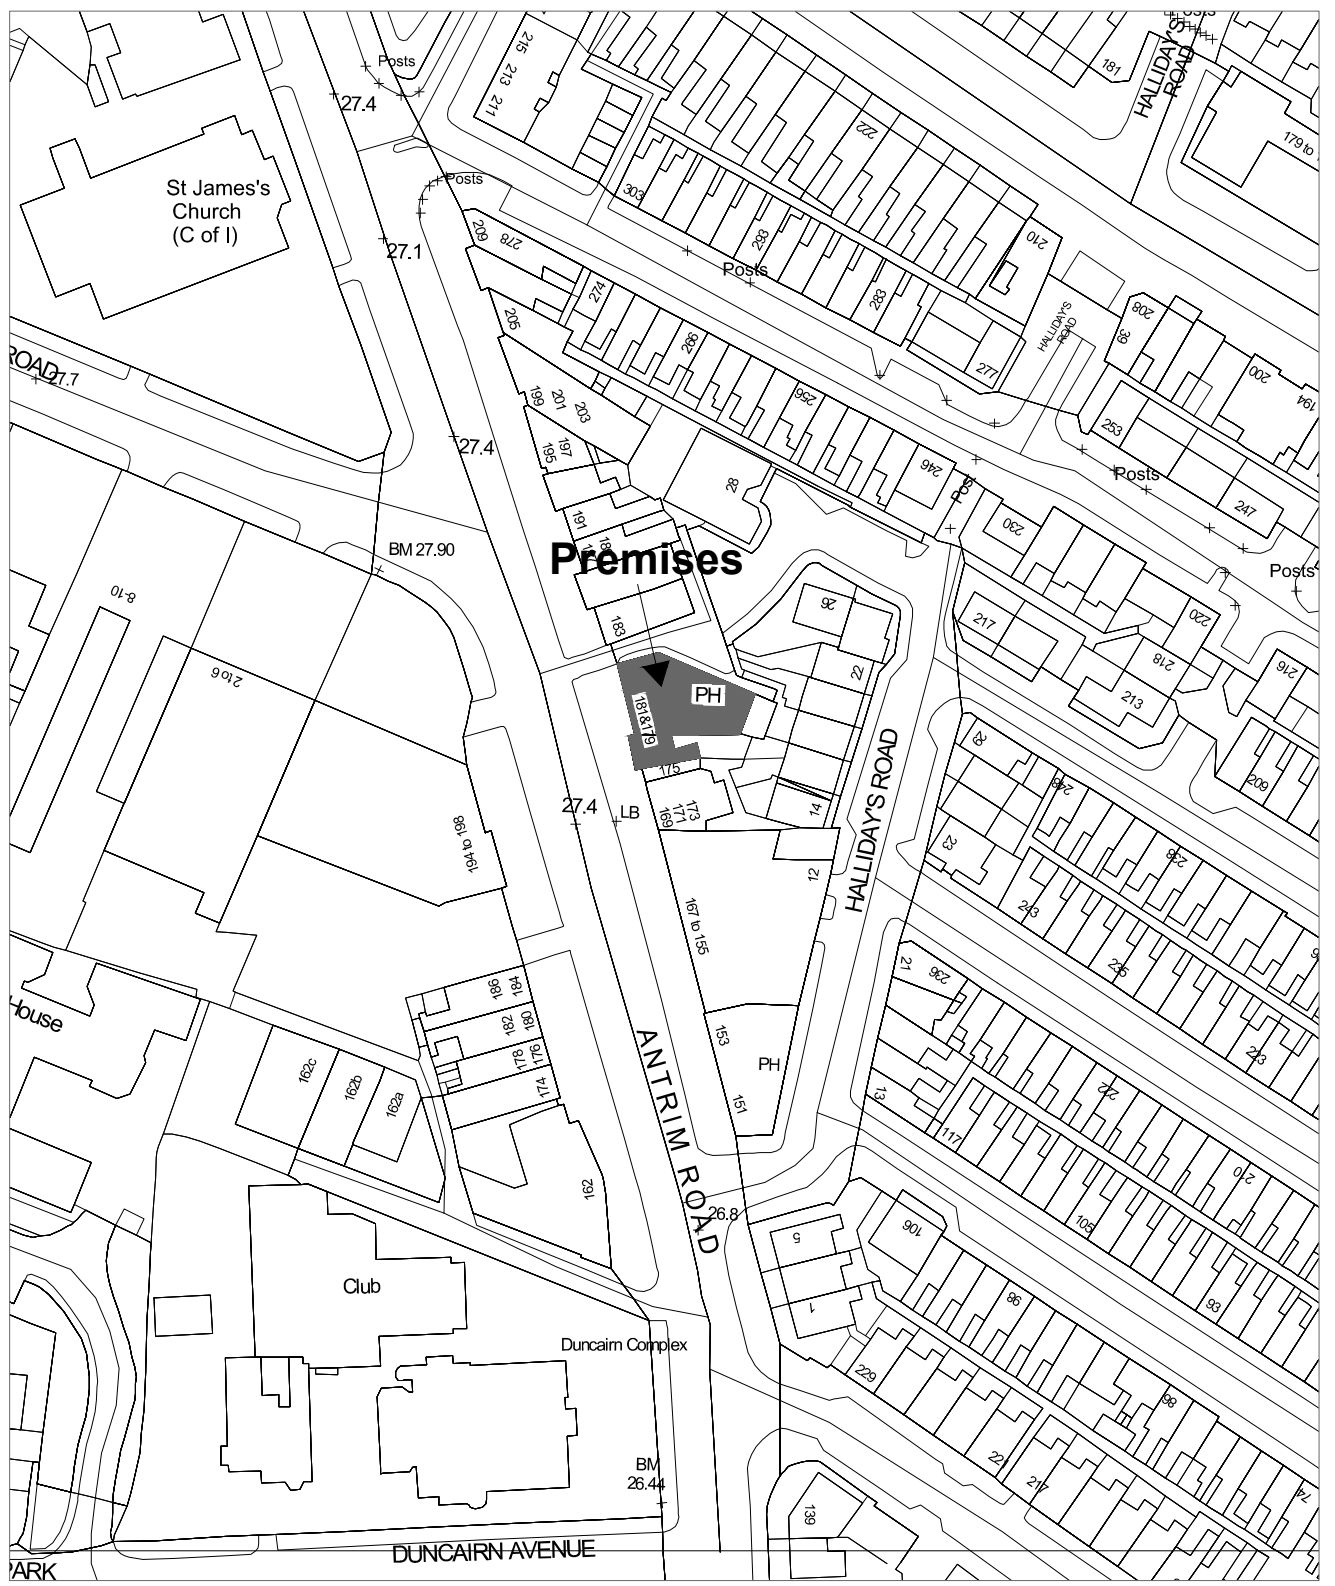

DRAWN BY MT  
DATE 12/05/2016

**Phoenix Bar**  
**179-181 Antrim Road**

SCALE 1:1250