


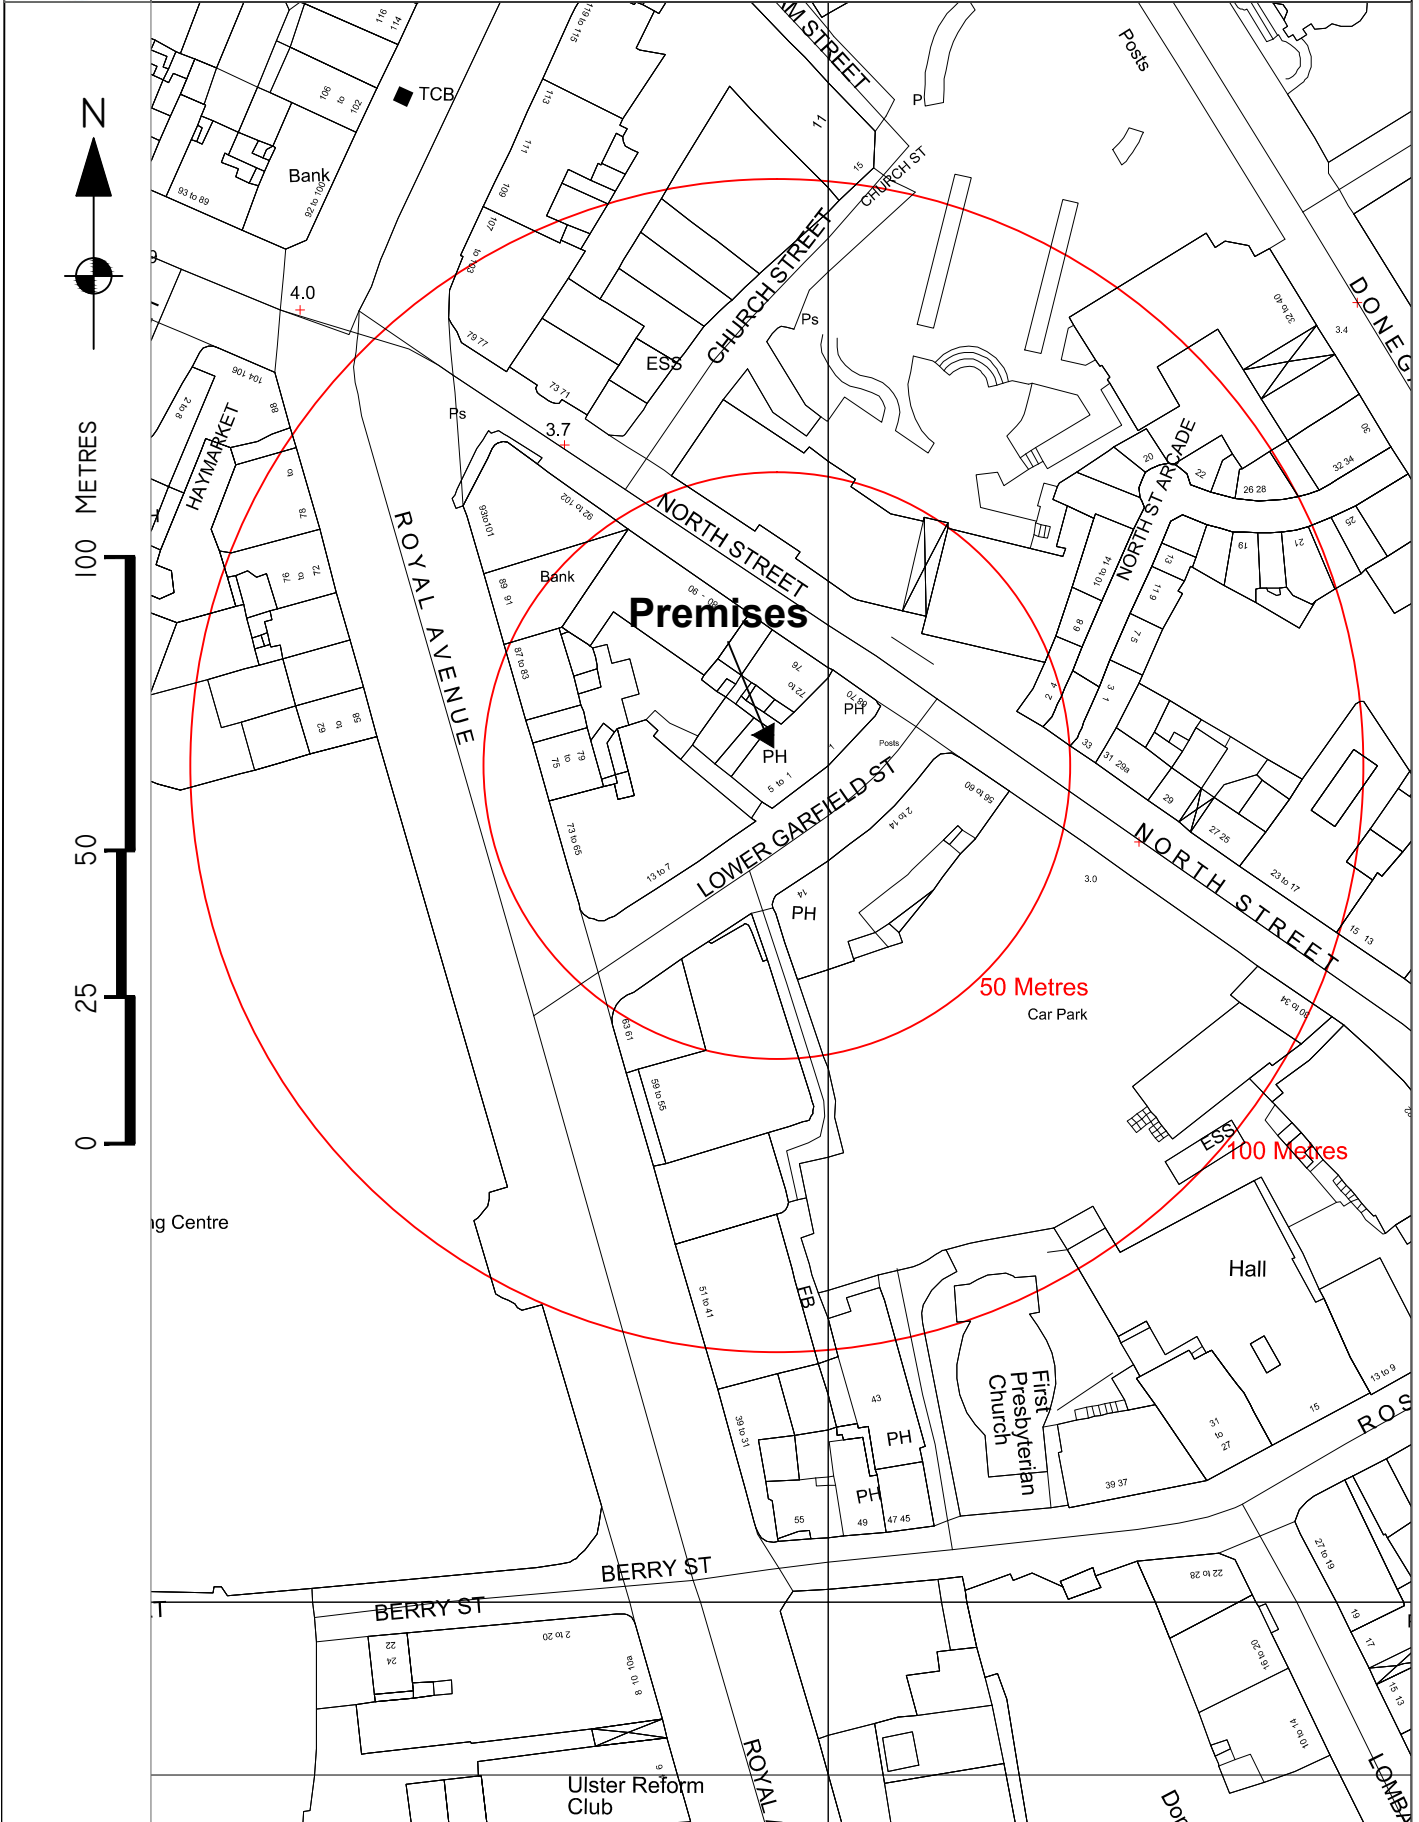

# Building Control Service

Belfast Mapping Data v3.0  
Prepared by I.S.B.  
Based upon the Ordnance Survey  
Of Northern Ireland map with the  
permission of the Director & Chief Executive.  
© CROWN COPYRIGHT 2003



DRAWN BY **A McCarten**  
DATE **02/12/2013**

**Aether and Echo**  
**1-3 Lower Garfield Street**

SCALE **1:1250 @ A4**