



Local Planning Office
Belfast City Council
Cecil Ward Building
4-10 Linenhall Street
BELFAST
BT2 8BP

Annexe 7, Block 2
Castle Buildings
Stormont Estate
Upper Newtownards Road
BELFAST
BT4 3SQ

Telephone: 0300 200 7893

Textphone number: 028 9054 0022

Being Dealt With By: Victor Clegg

Email: Victor.clegg@infrastructure-ni.gov.uk

Direct Line: 02890 526193

Your Ref:

Our Ref: MD2/Z/03/1074

Date: 22 March 2019



Dear Sir/ Madam,

**ROADS (NI) ORDER 1993
PROPOSED ABANDONMENT OF ALLEYWAY BETWEEN DUNCAIRN GARDENS/
FORTFIELD PLACE, BELFAST**

An application has been received from Newington Housing Association in conjunction with the Department of Justice for the abandonment of a length of alleyway which originally provided rear access to properties between Duncairn Gardens and the former Hillman Street. The area has subsequently been redeveloped, and no houses back on to the area to be abandoned.

The abandonment is required to facilitate the replacement of an existing peace-line structure between Duncairn Gardens and Fortfield Place. Newington Housing Association will take on responsibility for the maintenance of the new structures when completed.

Please let me have your comments on the above proposal.

If I do not receive your reply I shall assume you have no objection and will proceed accordingly.

Yours faithfully

Victor Clegg
Lands Section

ENCS



Based upon the Ordnance Survey of Northern Ireland 1:1000 Scale Map with the Permission of the Director and Chief Executive of Crown Copyright and Geomatics Ireland. Crown Copyright and Geomatics Ireland. All rights reserved. This document is the property of transportni and may lead to prosecution or civil proceedings.

Notes:



Area = 57.849 Sq.m.

Map Ref :-13009SE

NO.	REVISION	DATE

Project:

ABANDONMENT

Title:

Rear Entry Duncairn Gardens

FILE NO.	DESIGNED	LL	Date:	25/02/19
DRAWN	CHECKED	INIT	Date:	00/00/00
TRACED	APPROVED	INIT	Date:	00/00/00

Dwg. No.

Dwg No. 0

Scales:

Scale 1:500

transportni


Eastern Division

Hydebank
4 Hospital Road
Belfast BT8 8SL

Telephone: 028 9025 3000
Fax: 028 9025 3220

Infrastructure

Crown Copyright Reserved

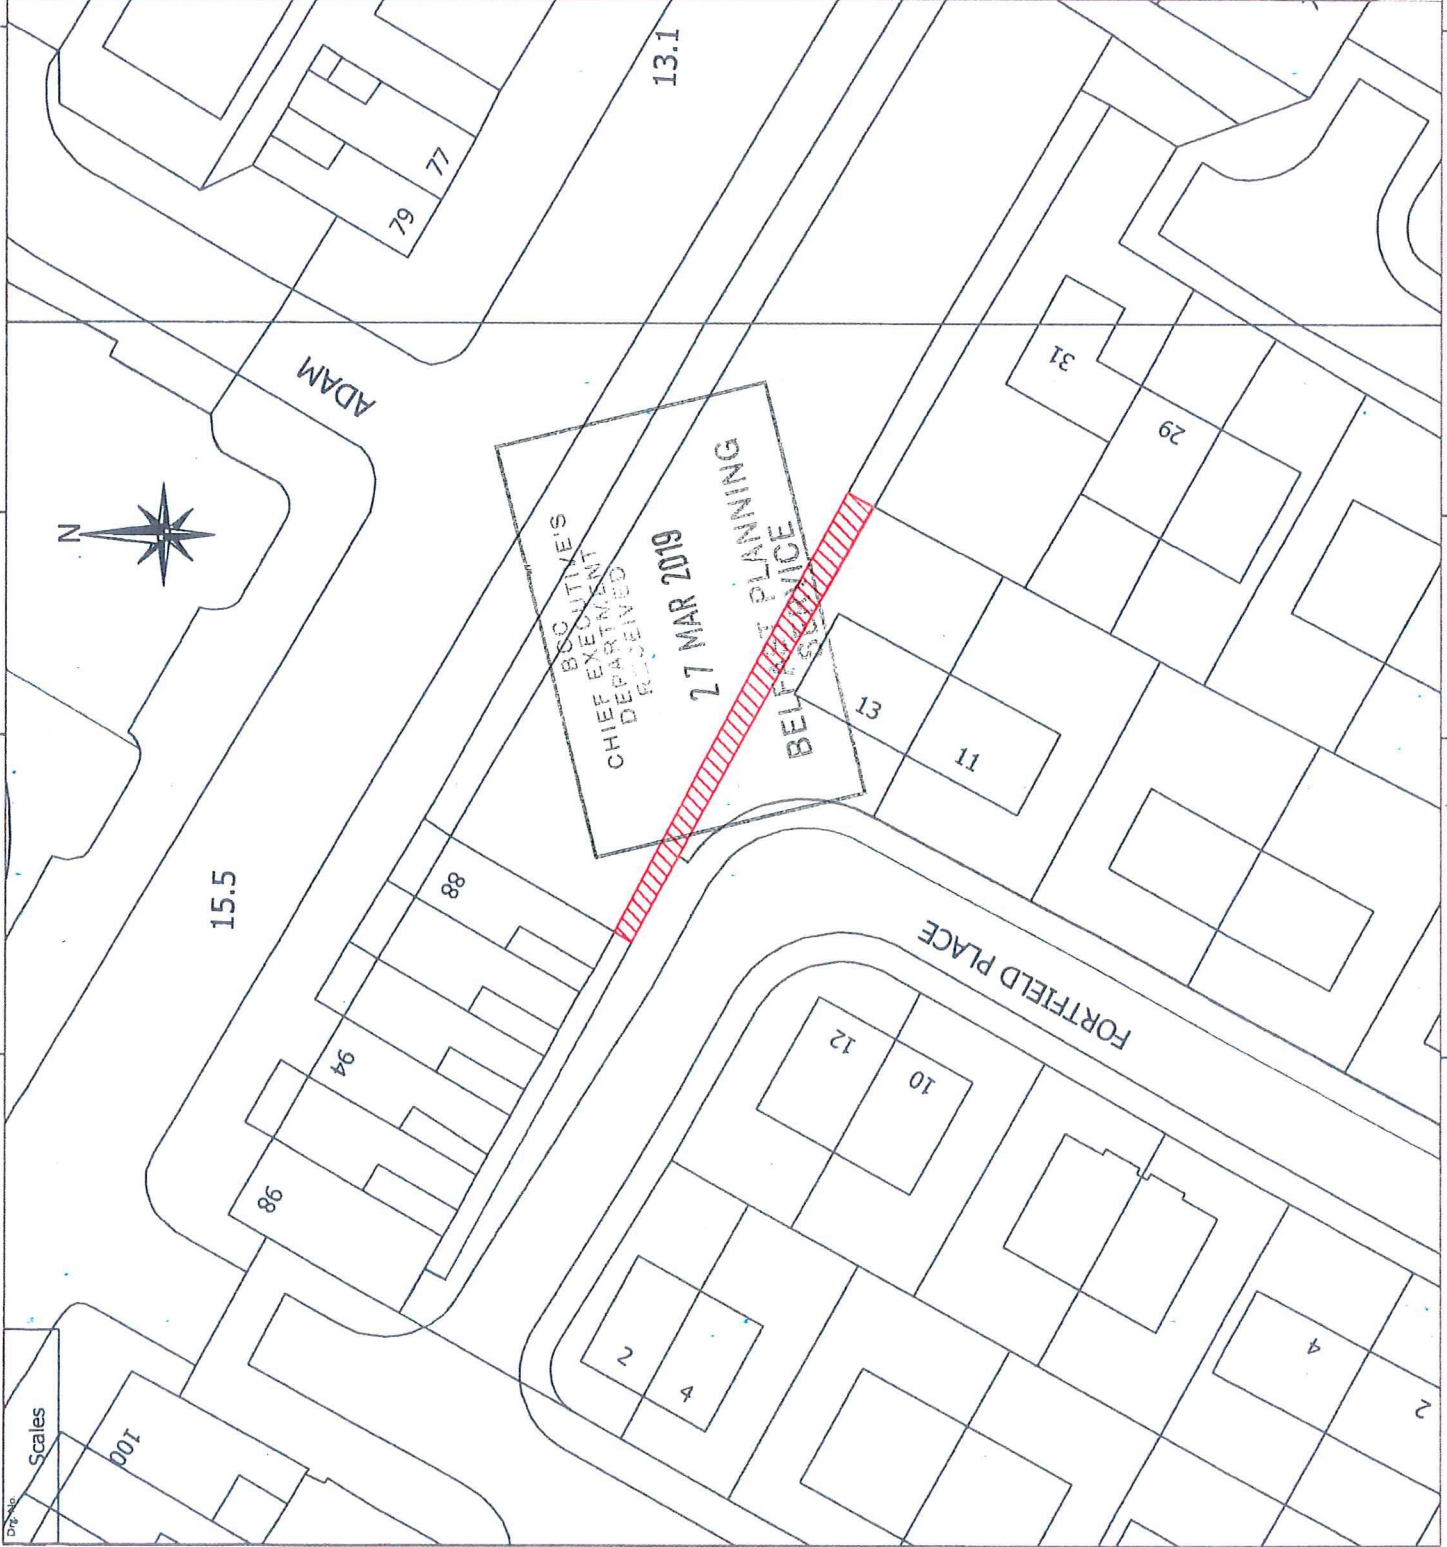

Dwg No

Scales

100