



Local Planning Office  
Belfast City Council  
Cecil Ward Building  
4-10 Linenhall Street  
BELFAST  
BT2 8BP



Annexe 7, Block 2  
Castle Buildings  
Stormont Estate  
Upper Newtownards Road  
BELFAST  
BT4 3SQ

Telephone: 0300 200 7893

Textphone number: 028 9054 0022

Being Dealt With By: Victor Clegg

Email: [Victor.clegg@infrastructure-ni.gov.uk](mailto:Victor.clegg@infrastructure-ni.gov.uk)

Direct Line: 02890 526193

Your Ref:

Our Ref: MD2/Z/03/1084

Date: 10 May 2019

Dear Sir/ Madam,

**ROADS (NI) ORDER 1993  
PROPOSED ABANDONMENT AT STATION STREET, BELFAST.**

Department for Infrastructure Roads is proposing to abandon the land/footpath as shown hatched red on the attached maps.

To clarify, the area indicated on Map Station Street (2) refers to that part of the road passing under the Station Street Flyover. The Flyover is not affected by the abandonment.

The abandonment is necessary to facilitate a multi-agency redevelopment scheme for the area.

Please let me have your comments on the above proposal.

If I do not receive your reply I shall assume you have no objection and will proceed accordingly.

Yours faithfully

Victor Clegg  
Lands Section

ENCS



Based upon the Ordnance Survey of Northern Ireland 1:100 Scale Map with the Permission of the Controller of Her Majesty's Stationery Office. Crown Copyright. Unauthorised reproduction infringes Crown Copyright and may lead to prosecution or civil proceedings.

Area = 152.963 Sq.m.

Map Ref :-13014NW3 &13014SW1

NOTES:



| NO.     | REVISION | DATE |
|---------|----------|------|
| Project |          |      |

# Abandonment

## Station Street(1)

Title:

|          |          |      |      |            |
|----------|----------|------|------|------------|
| FILE NO. | DESIGNED | LL   | Date | 07/03/2019 |
| DRAWN    | CHECKED  | INIT | Date | 00/00/00   |
| TRACED   | APPROVED | INIT | Date | 00/00/00   |
| Dwg. No. | Revision |      |      |            |
|          | 0        |      |      |            |

Dwg No.


Scale 1:1250




**Eastern Division**  
 Annex 7  
 Castle Buildings  
 Stormont Estate  
 Belfast BT4 3SQ  
 Telephone: 028 9025 3000  
 Fax: 028 9025 3220



Crown Copyright Reserved

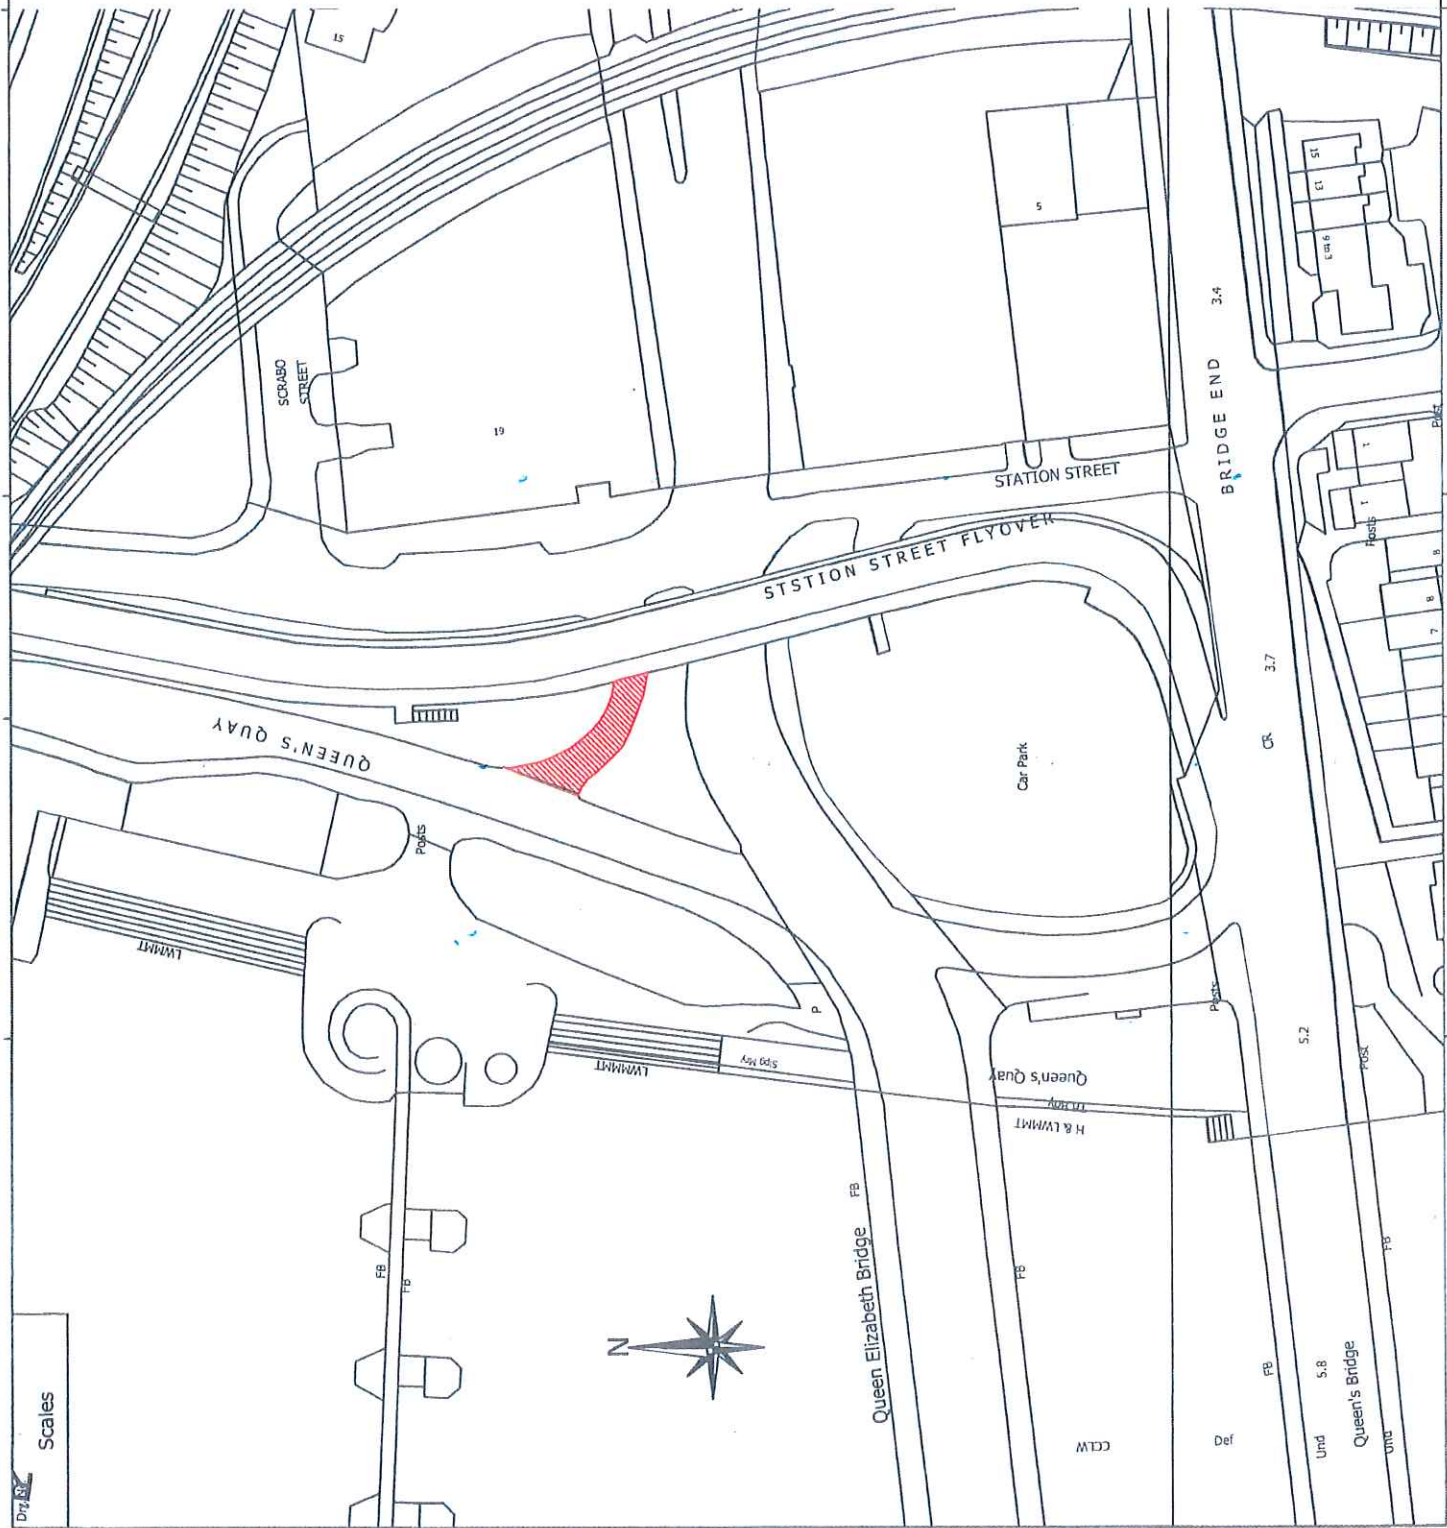

Drwg No. 714  
**Riv**  
 Scales

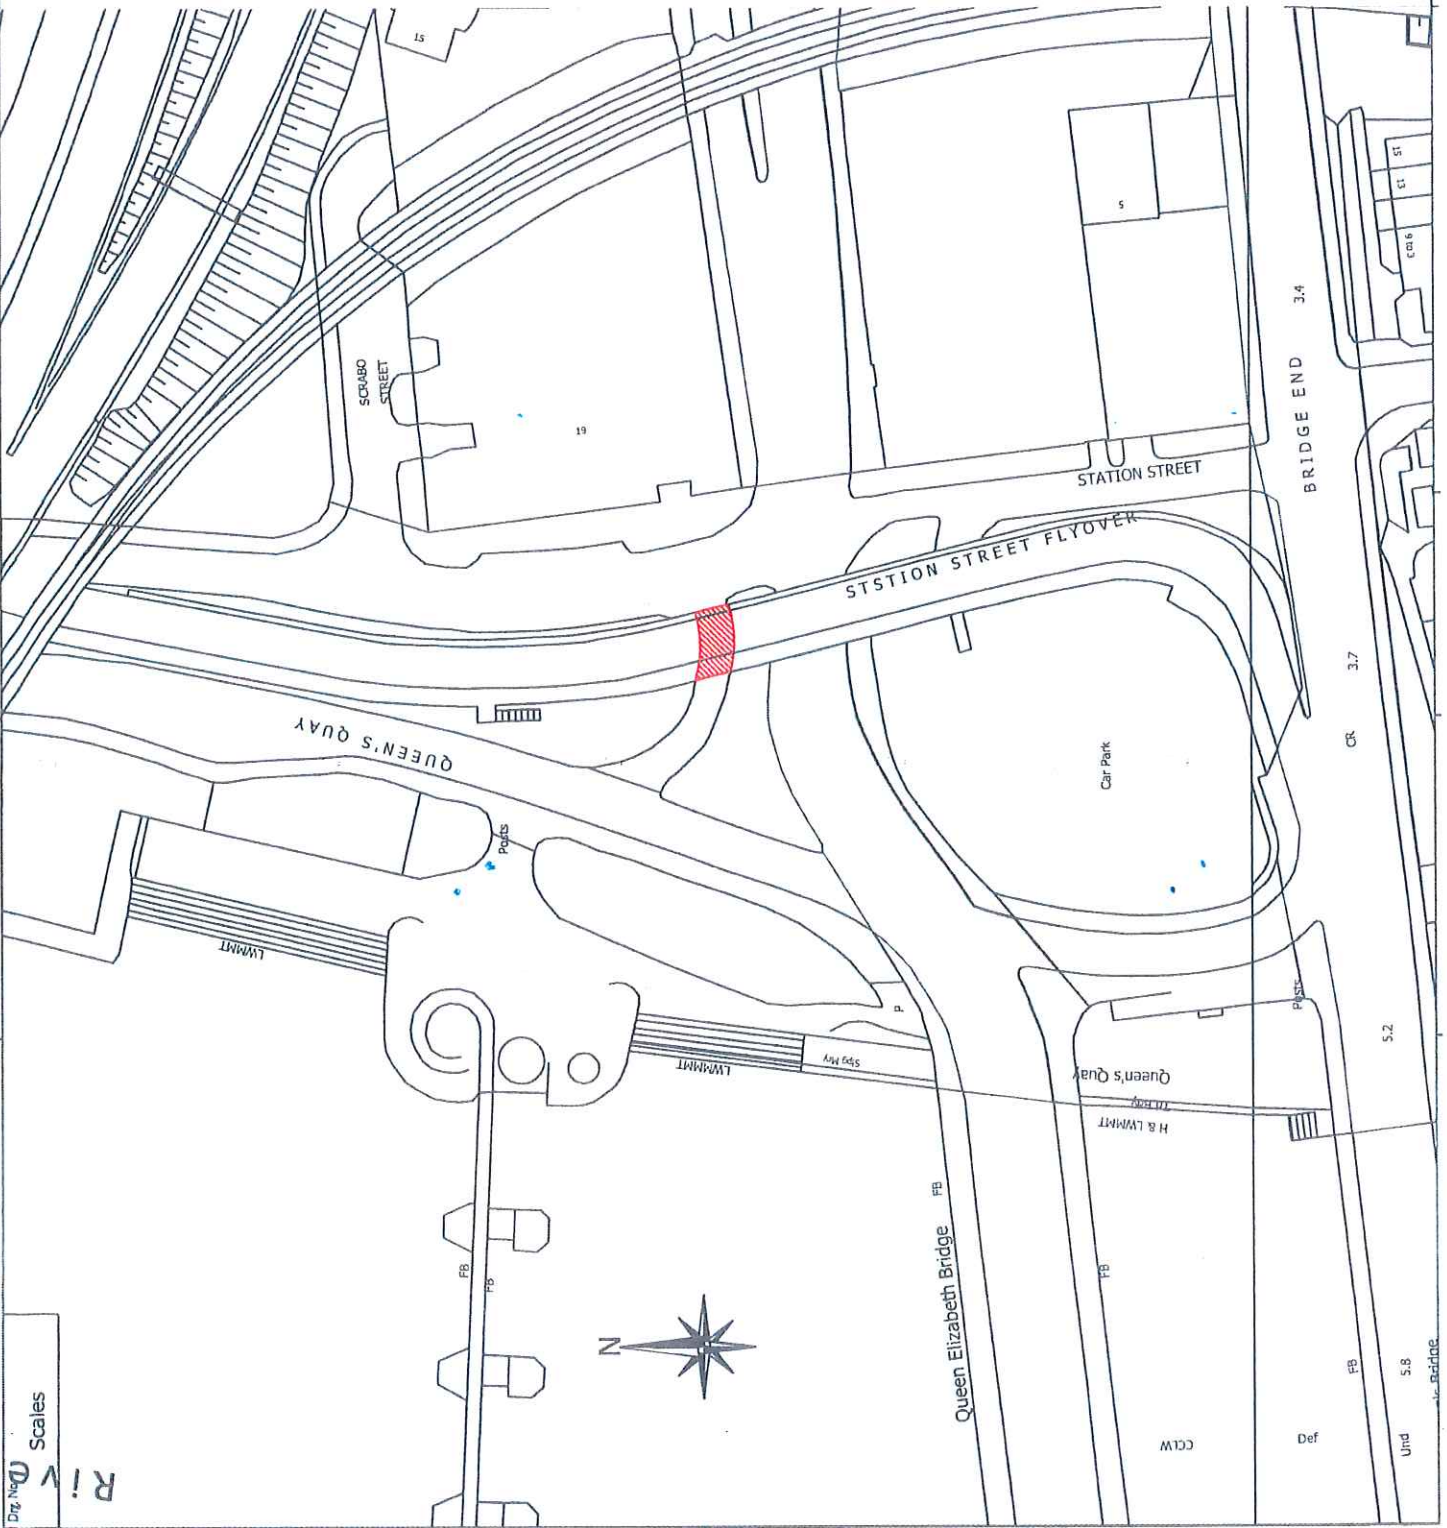

Based upon the Ordnance Survey of Northern Ireland and the permission of the Director and Chief Executive of Crown Copyright. Unauthorised reproduction infringes Crown Copyright and may lead to prosecution or civil proceedings.

NOTES:



Area = 68.353 Sq.m.

Map Ref :-13014NW3 &13014SW1

| NO. | REVISION | DATE |
|-----|----------|------|
|     |          |      |

Project:

# Abandonment

Title:

## Station Street(2)

| FILE NO. | DESIGNED | LL   | Date: | 07/03/2019 |
|----------|----------|------|-------|------------|
| DRAWN    | CHECKED  | INIT | Date: | 00/00/00   |
| TRACED   | APPROVED | INIT | Date: | 00/00/00   |

Dwg. No.

Dwg No. 0

Revision

Scale:

Scale 1:1250

**transportni**

**Eastern Division**

Annex 7  
 Castle Buildings  
 Stormont Estate  
 Belfast BT4 3SQ

Telephone: 028 9025 3000  
 Fax: 028 9025 3220



Crown Copyright Reserved