

**Network Traffic, Street Lighting and
Transportation**

Eastern Division

Mrs Suzanne Wylie
Chief Executive
Belfast City Council
City Hall
BELFAST
BT1 5GS

Chief Executive's Office	
Date:	28/7/20
Noted by CA:	YN
Ref:	SW 13/7
Referred to:	Building Control/ Planning
Copy sent	Original sent
MB updated	Invite reg



Department for
Infrastructure

An Roinn

Bonneagair

www.infrastructure-ni.gov.uk

Annexe 7
Castle Building
Stormont Estate
Upper Newtownards Road
Belfast
BT4 3SQ

Telephone: 0300 200 7899

Email: Traffic.Eastern@infrastructure-ni.gov.uk
www.infrastructure-ni.gov.uk

Being Dealt With By: Mr Alfie O'Hare
Direct Line: 028 9052 6241

Your Ref:

Our Ref: MT 98033-19

Date: 22 July 2020

Dear Mrs Wylie

**PROVISION OF AN ACCESSIBLE/DISABLED PARKING BAY AT 26 FORTWILLIAM
CRESCENT, BELFAST**


I am writing to advise you that we propose to provide an accessible/disabled parking bay at the above location. (see attached plan)

We would welcome your comments on this proposal.

Yours sincerely

GRAEME SALMON
Traffic Manager

ENC

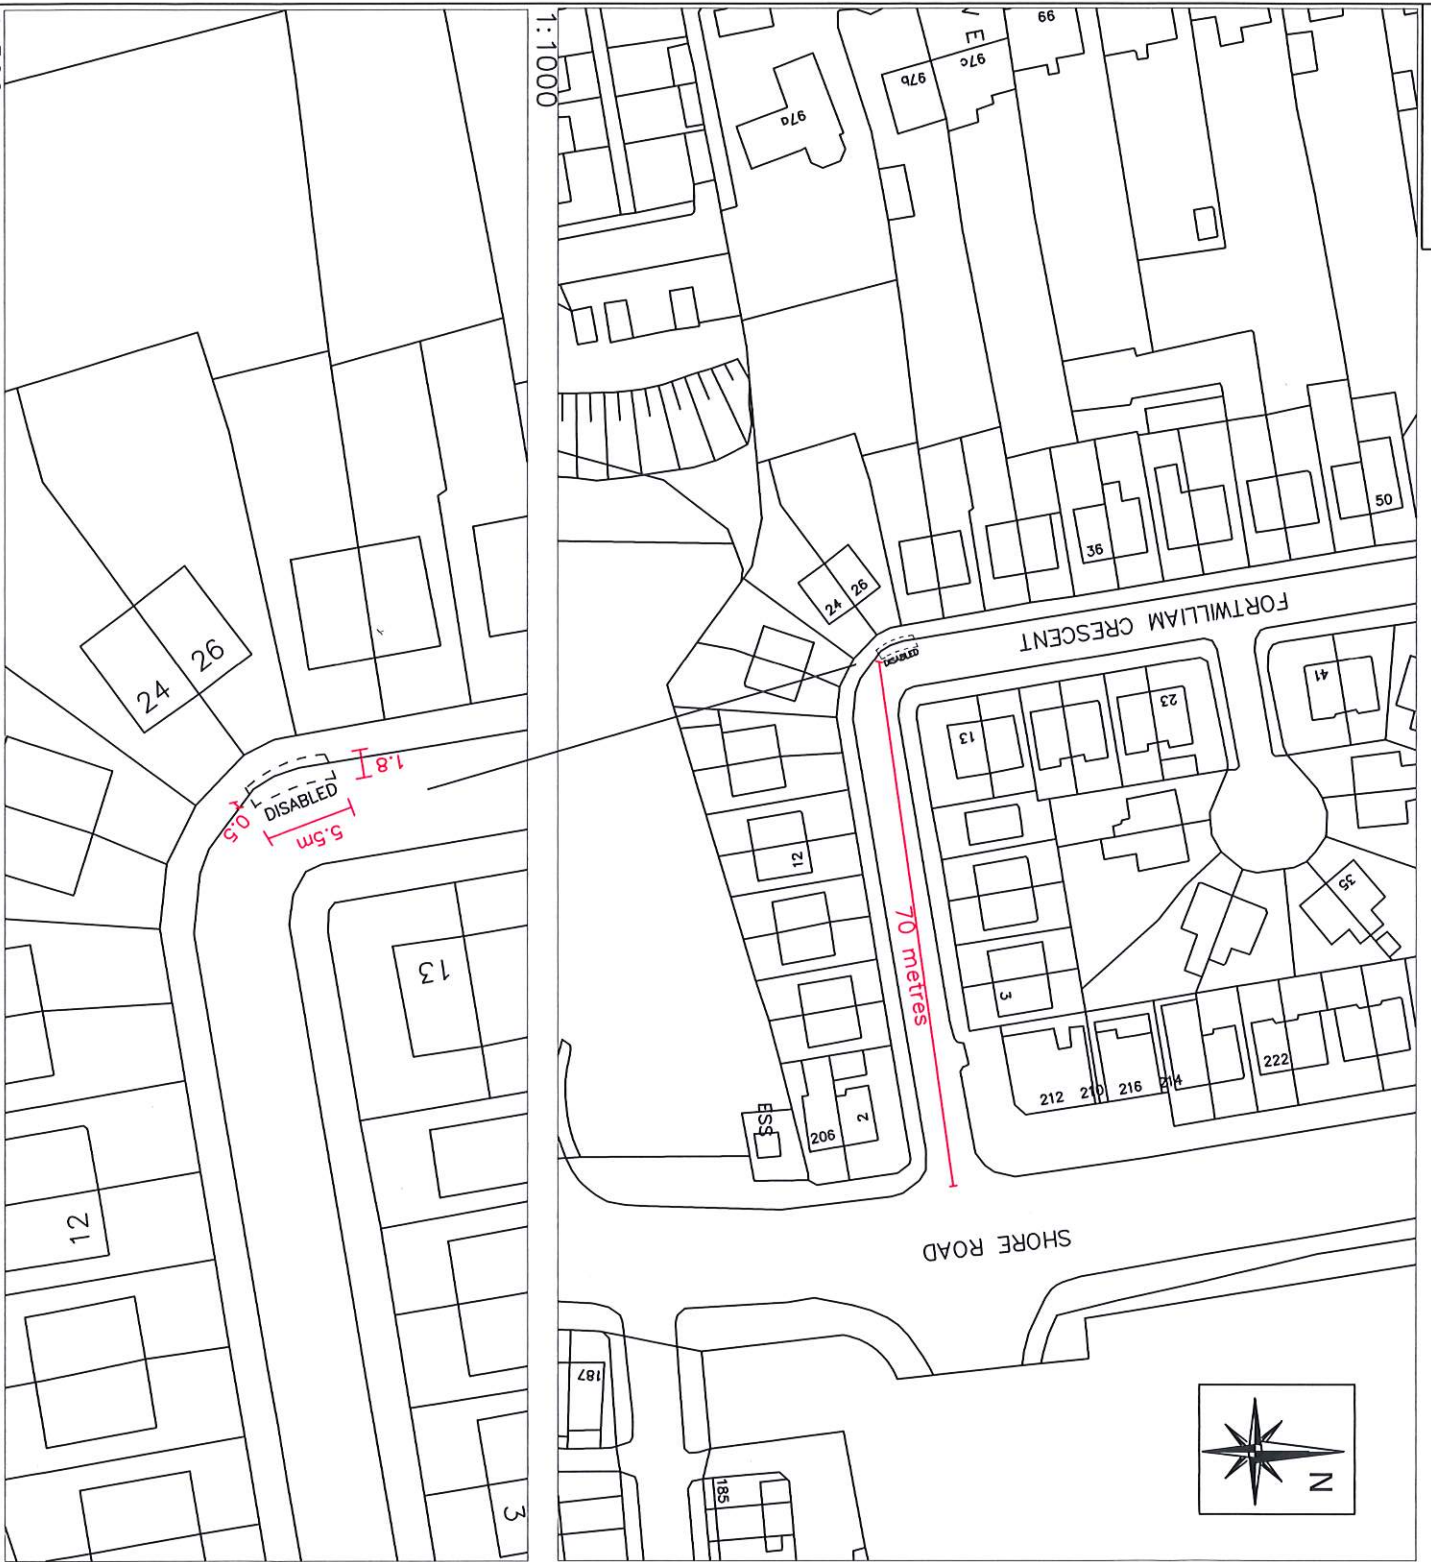

1:500

1:1000

NO.	REVISION	DATE

Based upon the Ordnance Survey of Northern Ireland 1:1000 Scale Map with the Permission of the Director and Chief Executive
 © Crown Copyright
 Unauthorised reproduction infringes Crown Copyright and may lead to prosecution or civil proceedings

Project: ACCESSIBLE/DISABLED PARKING BAY

Title: 26 FORTWILLIAM CRESCENT BELFAST

FILE NO.	DESIGNED	AO'H	date
			DEC'19
DRAWN	CHECKED	date	
TRACED	APPROVED	date	

Drwg. No. TM2/BEL/Jul/20/20/A

Scale: AS SHOWED

Eastern Division

Annex 7
 Castle Buildings
 Stormont Estate
 Belfast
 BT4 3SQ

Telephone: 0300 200 7893
 T exophone: 028 90540022

