


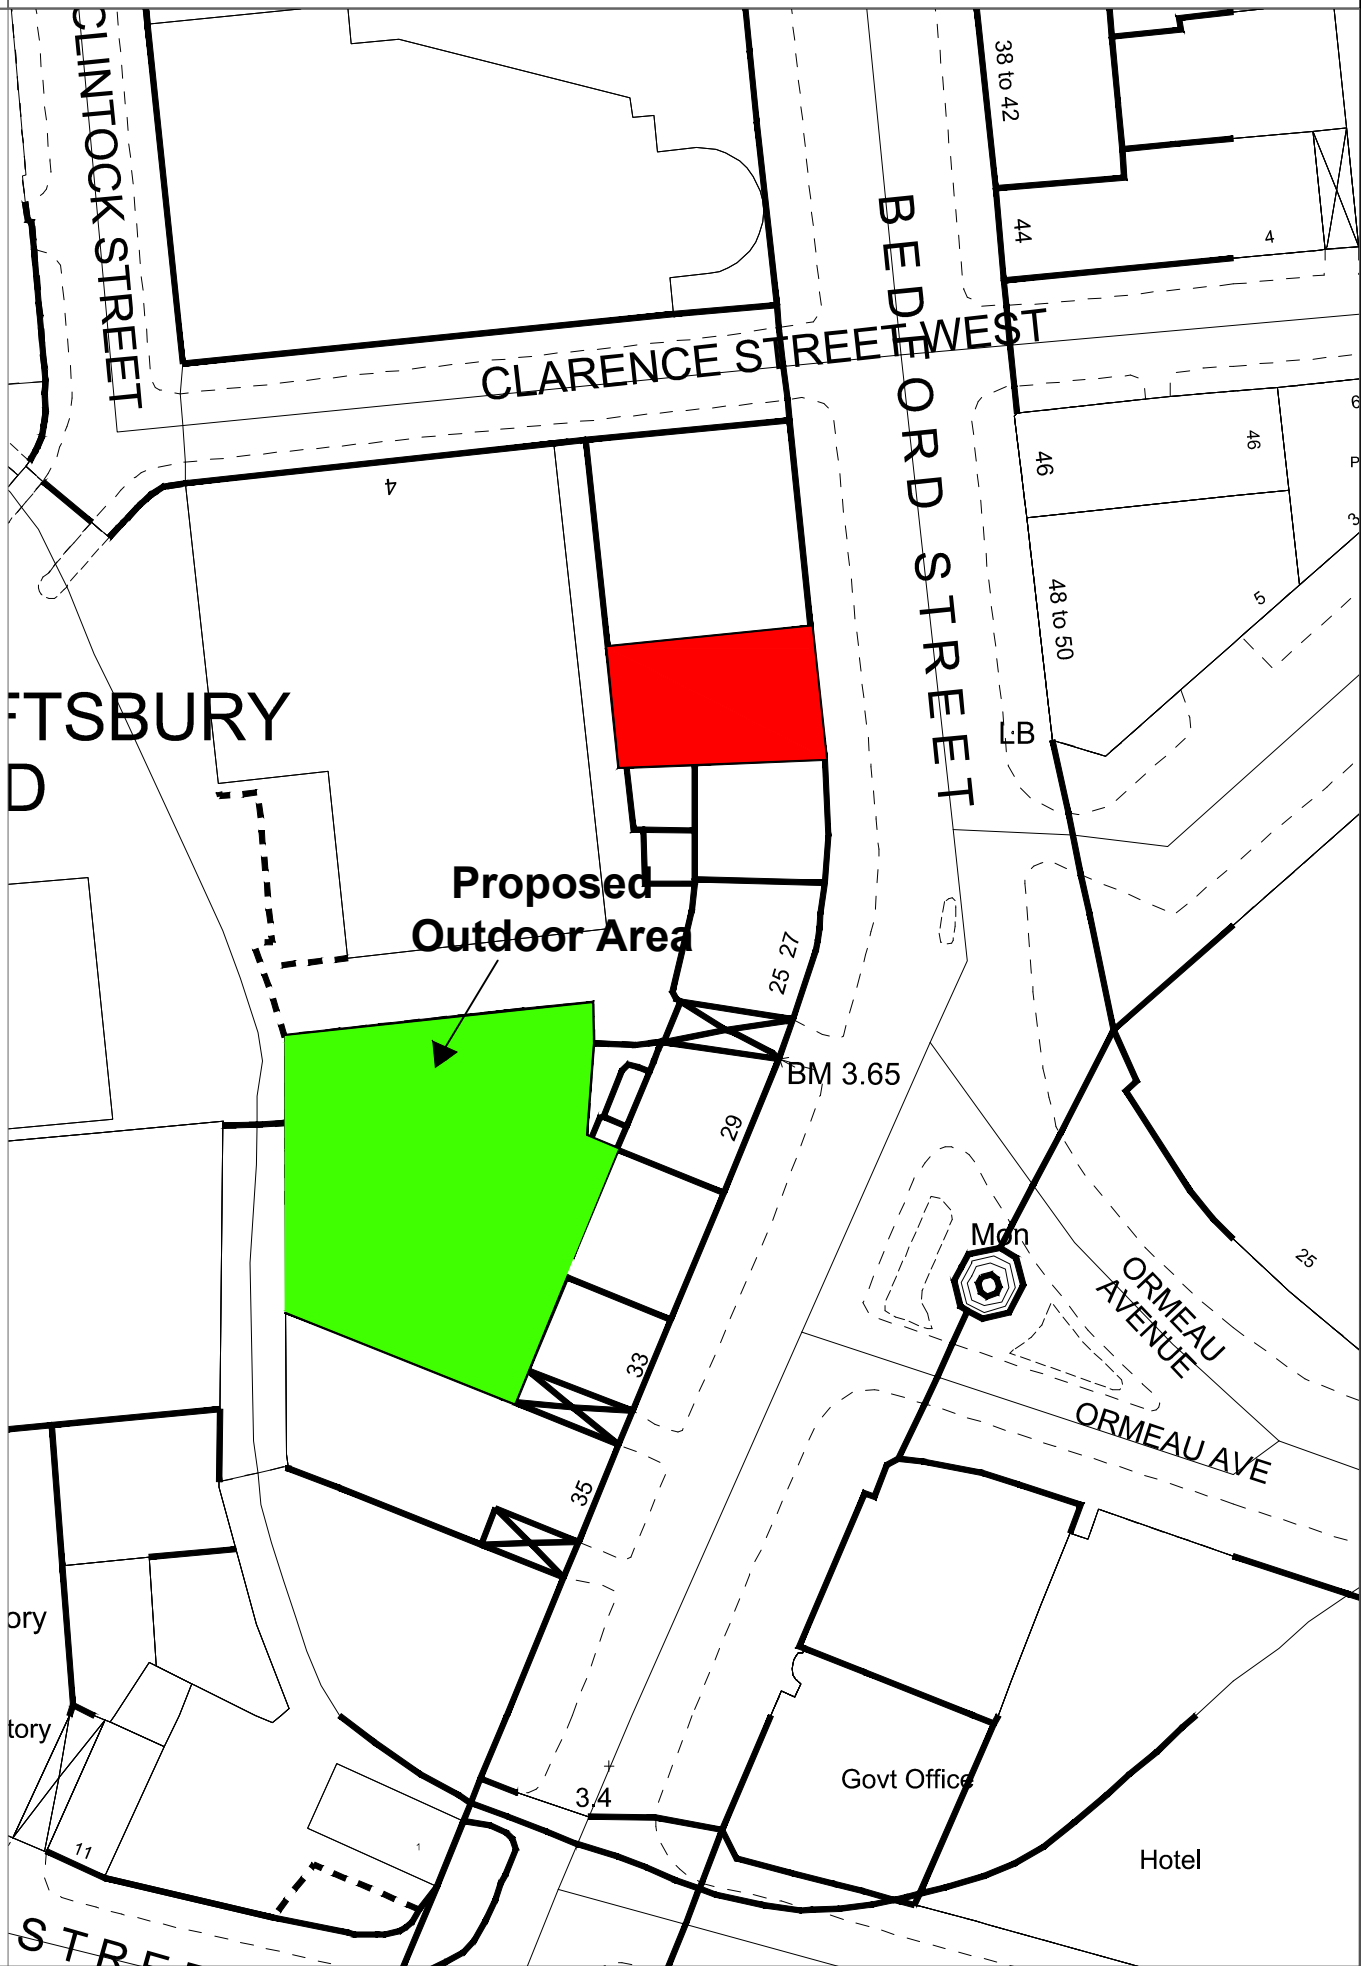

Building Control Service

Belfast Mapping Data v3.0
Prepared by I.S.B.
Based upon the Ordnance Survey
Of Northern Ireland map with the
permission of the Director & Chief Executive.
© CROWN COPYRIGHT 2003



DRAWN BY **M Treacy**
DATE **10/08/2020**

Pug Ugly's
21 Bedford Street

SCALE **1:750 @ A4**