



Building Control Service

Belfast Mapping Data v3.0
Prepared by I.S.B.
Based upon the Ordnance Survey
Of Northern Ireland map with the
permission of the Director & Chief Executive.
© CROWN COPYRIGHT 2003




100 METRES

50

25

0

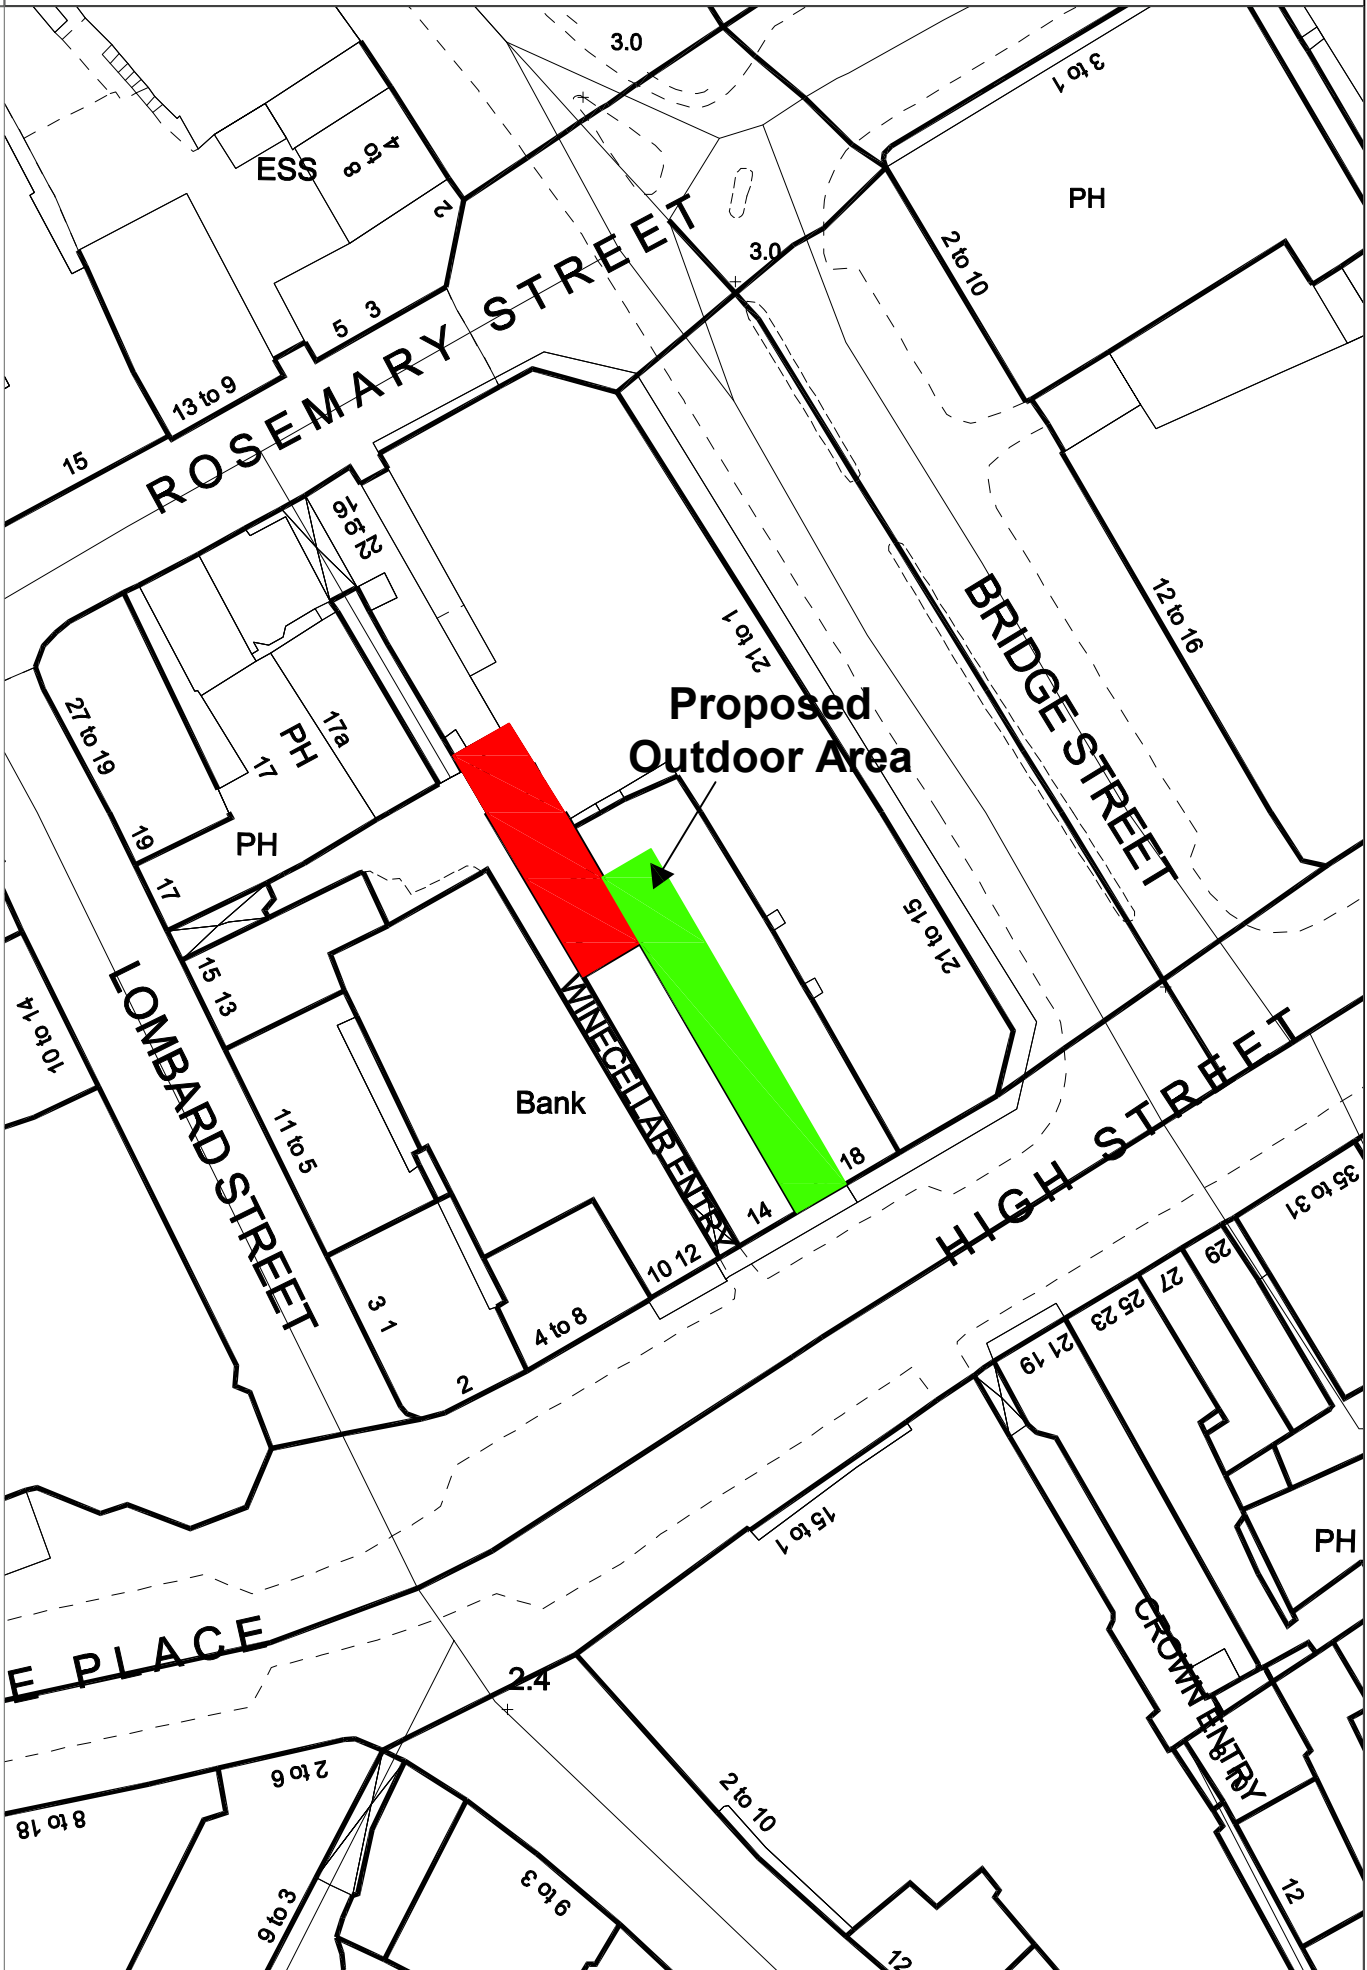

DRAWN BY M Treacy
DATE 10/08/2020

White's Tavern Beer Garden
Winecellar Entry & High Street

SCALE 1:750 @ A4