

Belfast City Council  
Local Planning Office  
Cecil Ward Building  
4-10 Linenhall Street  
BELFAST  
BT2 8BP

Annexe 7, Block 2  
Castle Buildings  
Stormont Estate  
Upper Newtownards Road  
BELFAST  
BT4 3SQ

Telephone: 0300 200 7899

Textphone number: 028 9054 0022

Being Dealt With By: Victor Clegg

Email: [Victor.clegg@infrastructure-ni.gov.uk](mailto:Victor.clegg@infrastructure-ni.gov.uk)

Direct Line: 02890 526193

Your Ref:

Our Ref: MD2/Z/03/1095

Date: 16 December 2020

Dear Sir/ Madam,

**ROADS (NI) ORDER 1993  
PROPOSED ABANDONMENT AT ALBERT STREET/ REAR OF QUADRANT PLACE,  
BELFAST.**

Department for Infrastructure Roads is proposing to abandon an area of footway as shown hatched red on the attached plan, under Article 68(1) of the Roads (Northern Ireland) Order 1993.

The Abandonment will affect an area of 19.537 square metres of footpath not included in Statutory Rule 2020 No.184 - "The Footpath to the rear of Albert Street, Quadrant Place and Cullingtree Road, Belfast (Abandonment) Order (Northern Ireland) 2020".

Could you please let me have your comments on the above proposal.

If I do not receive your reply I shall assume you have no objection and will proceed accordingly.


Yours faithfully

*Victor Clegg*

Victor Clegg  
Lands Section

ENCS



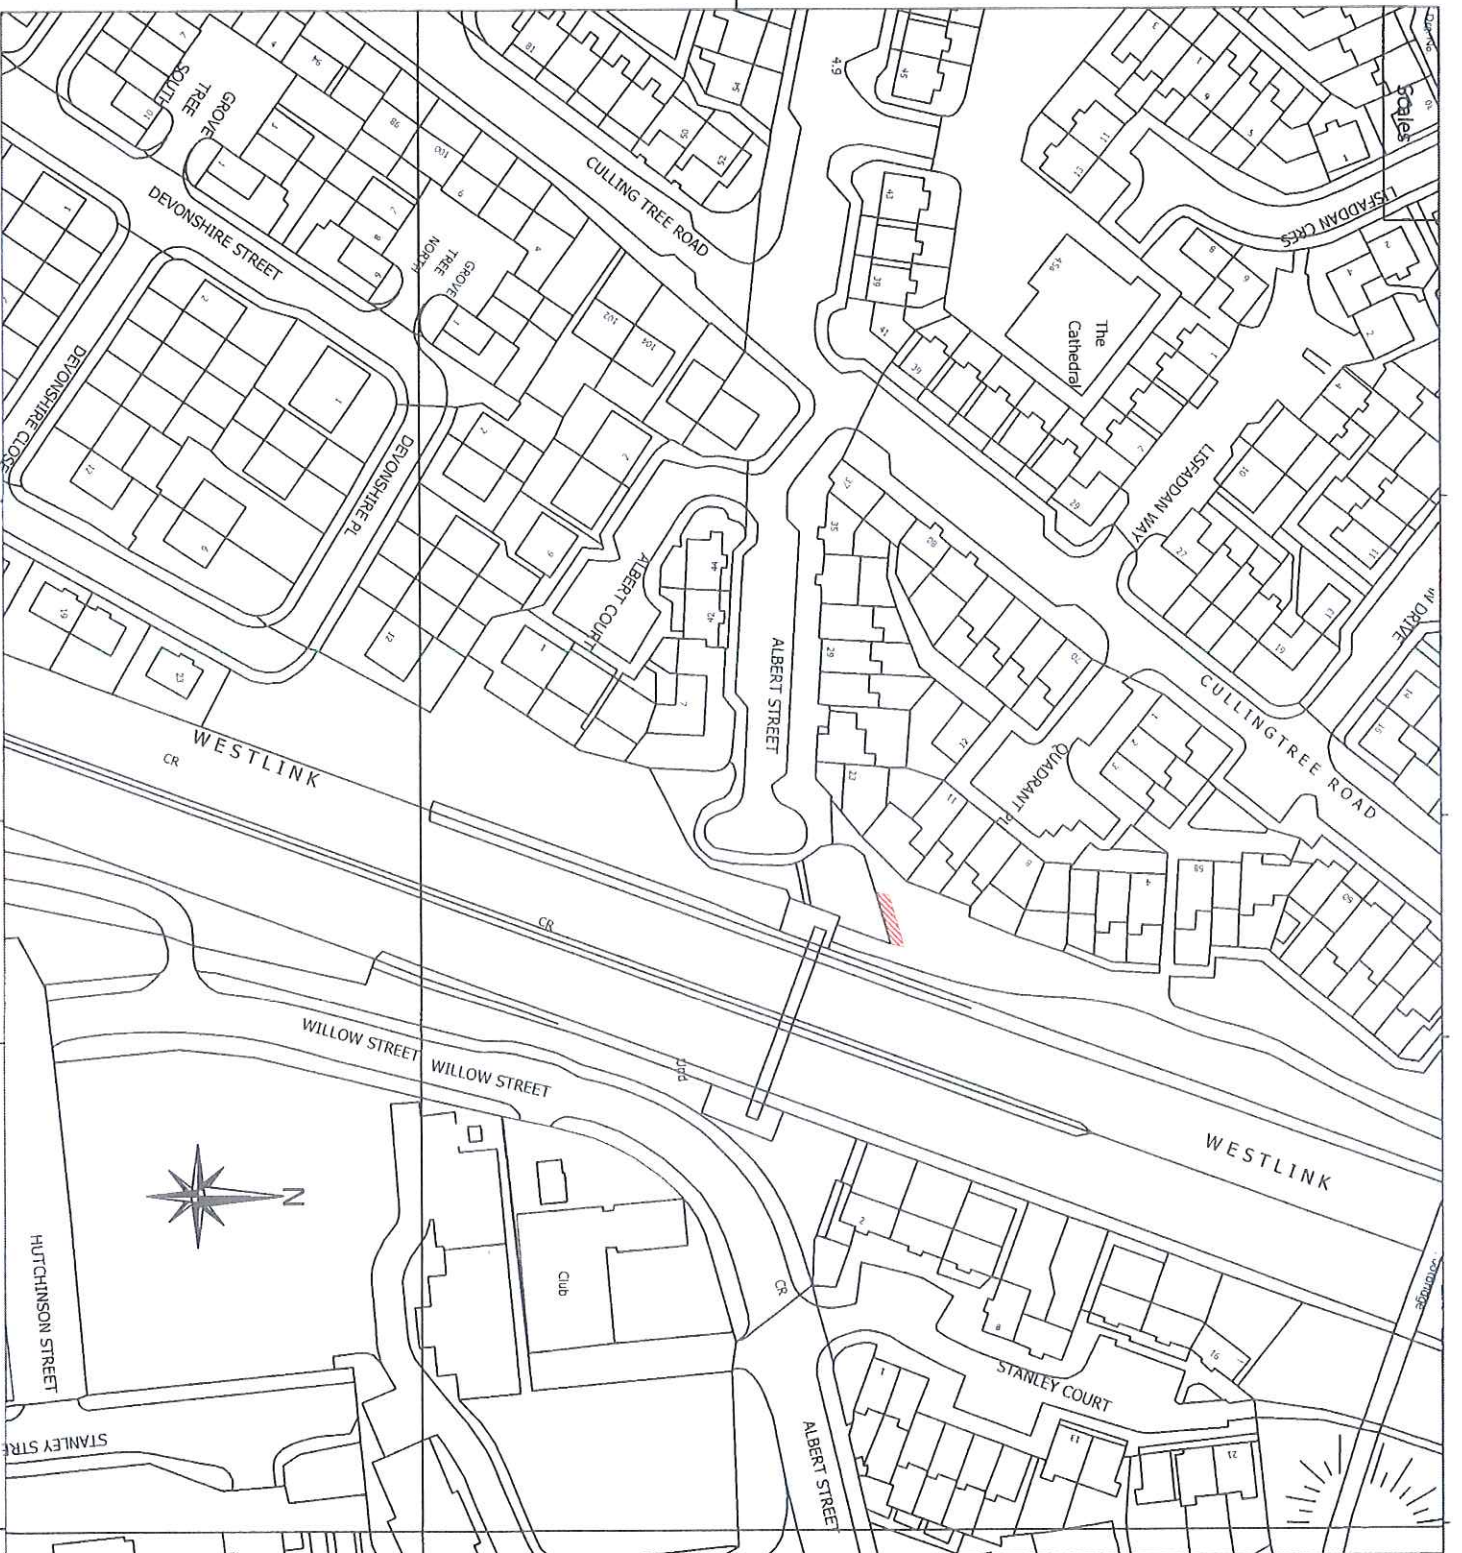

Based upon the Ordnance Survey of Northern Ireland, the Ordnance Survey has provided the information for this map and does not accept any responsibility for its accuracy. Crown Copyright. Unauthorised reproduction infringes Crown Copyright and may lead to prosecution or civil proceedings.



Notes:  
Area = 19,537 Sq.M.

Map Ref: -13113SW & 13143SE

BCC RECEIVED  
JAN 2021  
BELFAST PLANNING SERVICE

Abandonment of Lands

Westlink Backpath  
Further Abandonment

| FILE NO.  | DESIGNED   | LL   | Date     |
|-----------|------------|------|----------|
|           |            |      | 20/07/20 |
| DRAWN     | CHECKED    | INIT | Date     |
|           |            |      | 00/00/00 |
| TRACED    | APPROVED   | INIT | Date     |
|           |            |      | 00/00/00 |
| Dwg No.   | Revision   |      |          |
| Dwg No. 0 | Revision 0 |      |          |

Scale: Scale 1:1250



**Eastern Division**  
Annex 7  
Castle Buildings  
Stamont Estate  
Belfast BT4 3SQ  
Telephone: 028 9025 3000  
Fax: 028 9025 3220