



Local Planning Office
Belfast City Council
Cecil Ward Building
4-10 Linenhall Street
BELFAST
BT2 8BP

Annexe 7, Block 2
Castle Buildings
Stormont Estate
Upper Newtownards Road
BELFAST
BT4 3SQ

Telephone: 0300 200 7899

Textphone number: 028 9054 0022

Being Dealt With By: Sandra Connolly

Email: Sandra.connolly@infrastructure-ni.gov.uk

Direct Line: 02890 526162

Your Ref:

Our Ref: MD2/Z/03/1101

Date: 25 March 2021

Dear Sir/Madam

**ROADS (NI) ORDER 1993
PROPOSED ABANDONMENT OF LAND AT AREEMA DRIVE, DUNMURRY**

DFI Roads has received an application from APEX Housing Association Limited proposing to abandon the land as shown hatched/highlighted on the attached map.

The abandonment is necessary to facilitate re-development in the area. I have attached a plan which shows the proposed layout.

Please let me have your comments on the above proposal.


If I do not receive your reply I shall assume you have no objection and will proceed accordingly.

Yours faithfully


Sandra Connolly
Lands Section

ENC



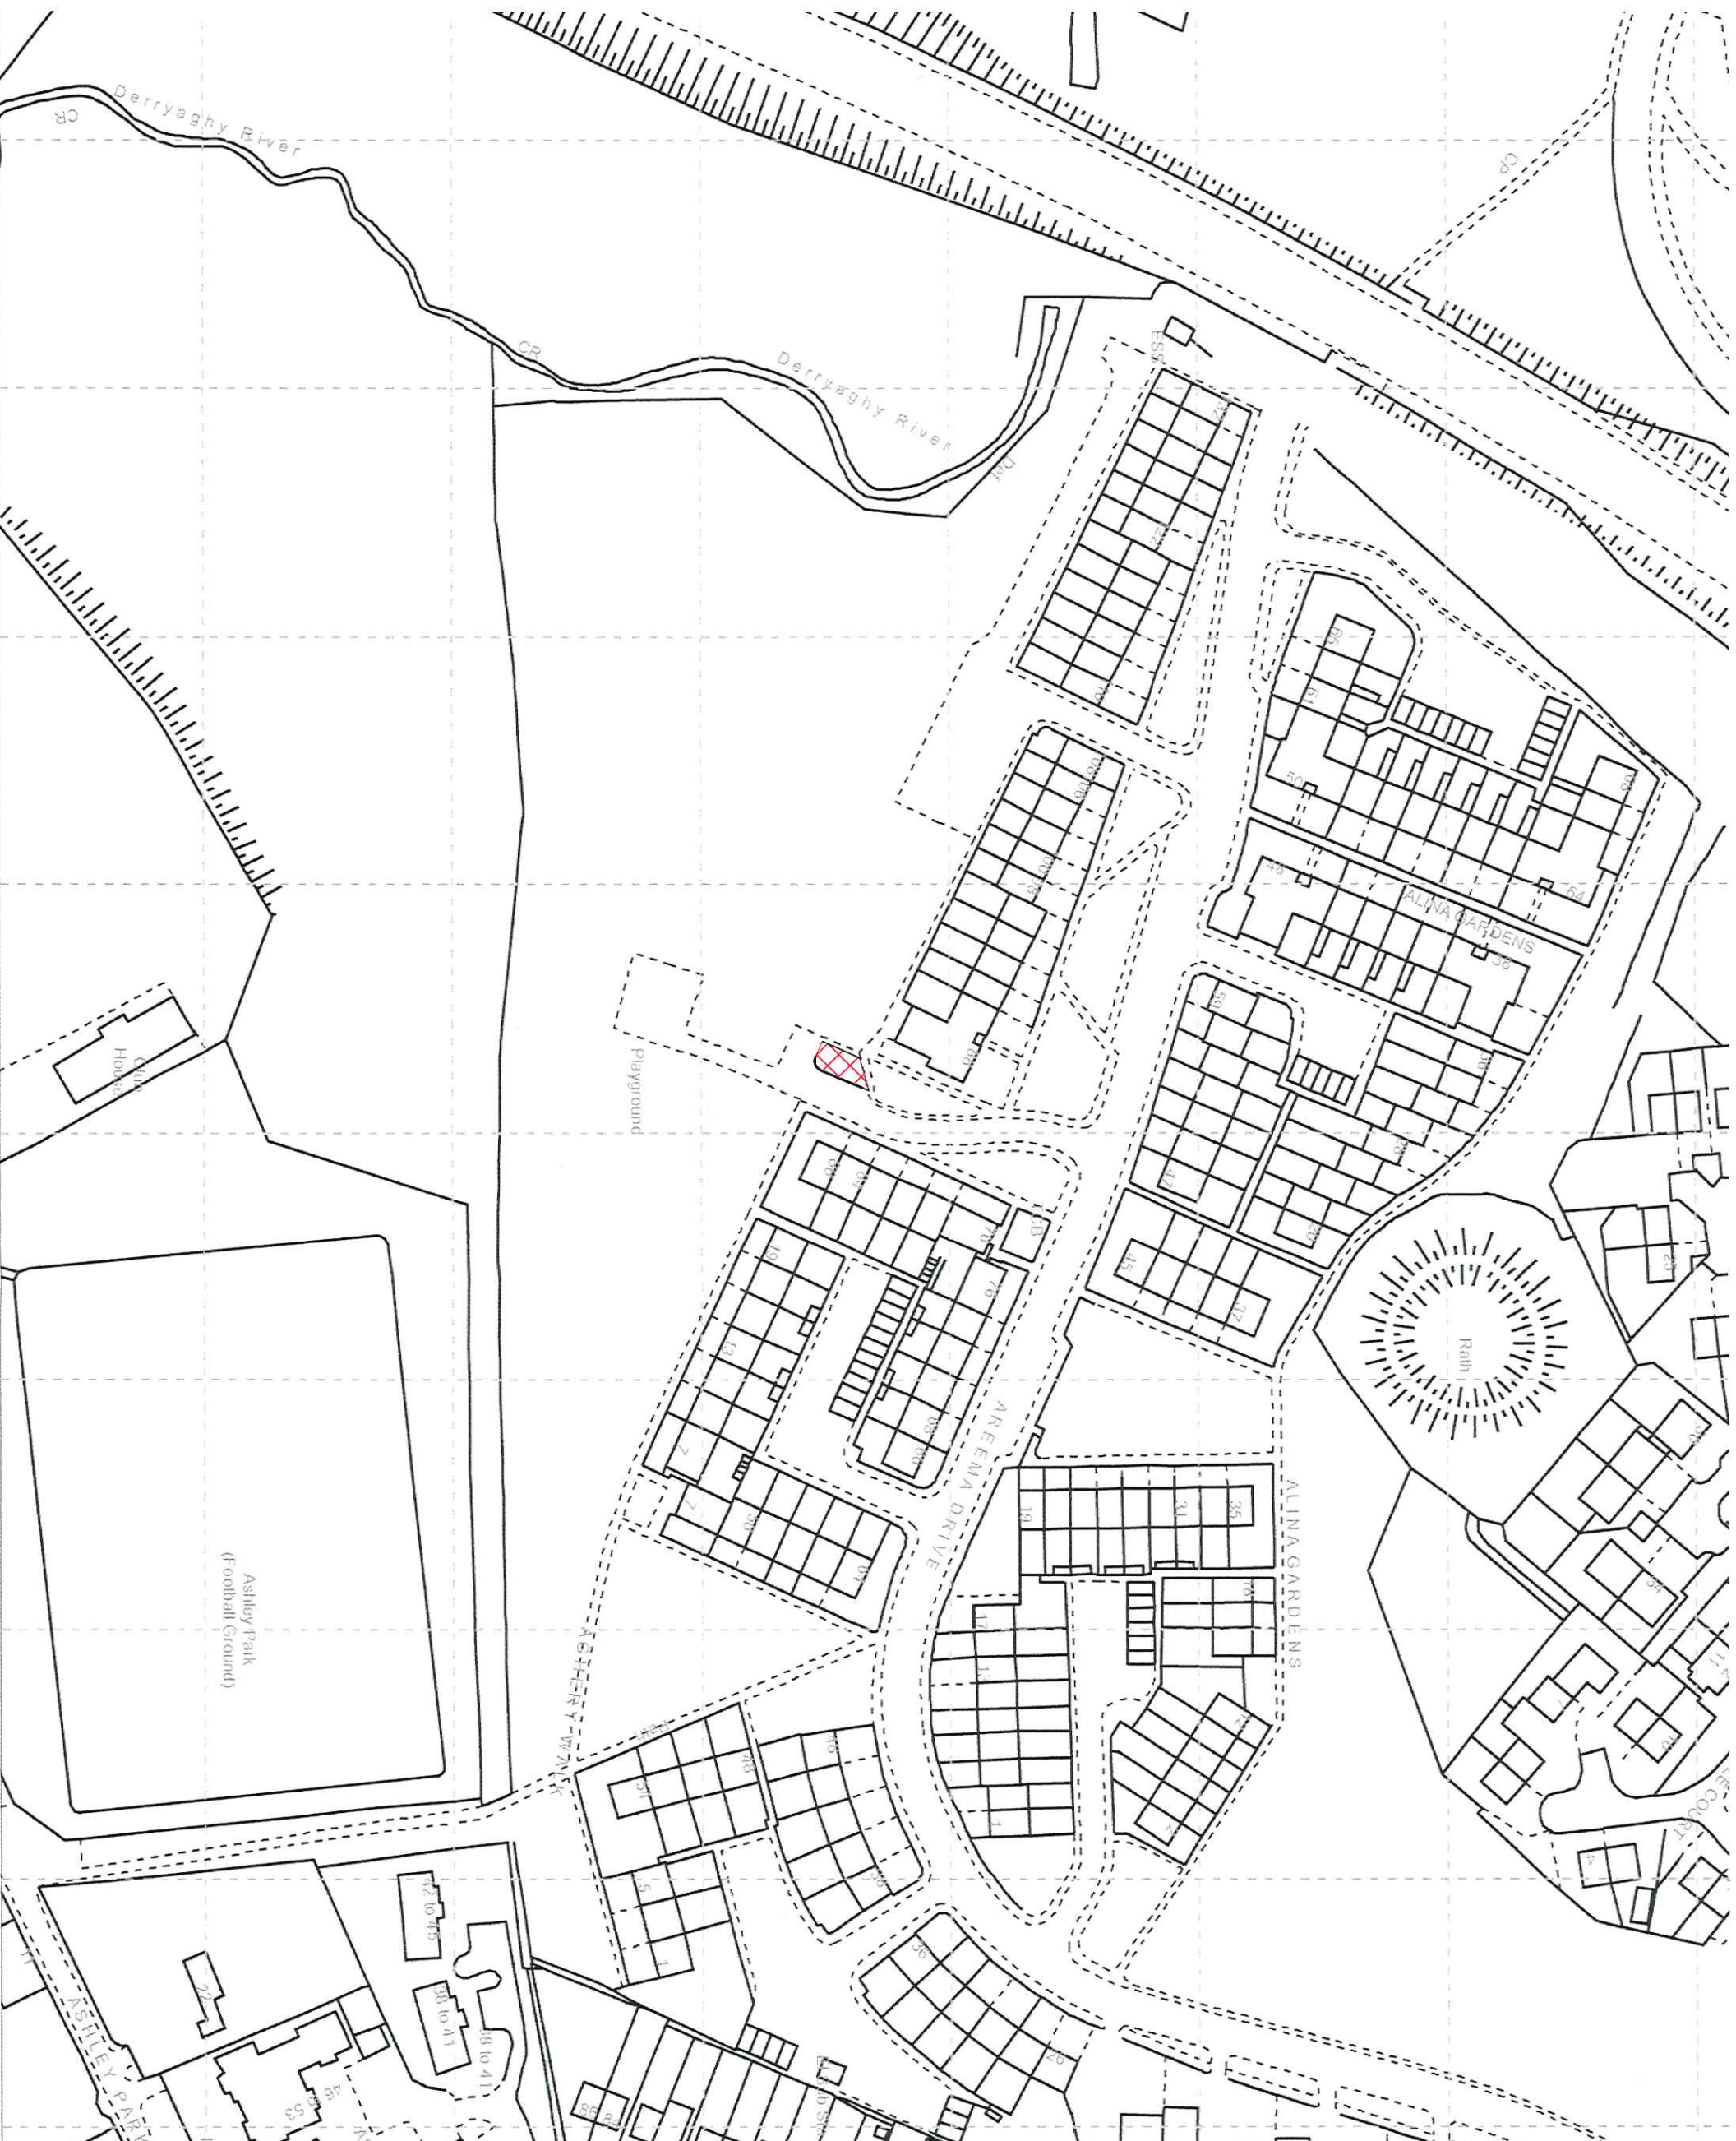

REF PLAN

 Area to be abandoned Area (55.2sqm)

HEALTH SAFETY AND ENVIRONMENTAL INFORMATION
 It is assumed that all works on this drawing will be carried out by a competent contractor working, where appropriate, to an appropriate method statement.

ADDITIONAL INFORMATION:

NOTES:

REV	COMMENT	DATE	CHECKED BY	DATE	APPROVED BY	DATE
1						

SCALES 3 A3
 1 : 1250 BELFAST PROJECT NUMBER 4684

PURPOSE OF ISSUE
 CONSTRUCTION STATUS C

CLIENT
 APEX HOUSING ASSOCIATION

PROJECT
 AREEMA DRIVE, DUNMURRY, SOCIAL HOUSING

THE
 SITE LOCATION MAP SHOWING AREA TO BE ABANDONED



ARCHITECTS . PLANNERS . PROJECT MANAGERS
 2nd FLOOR, ALFRED HOUSE, 30 NORTHWOOD COURT, NORTHWOOD BELFAST, B12 8ED, SANTRY, DUBLIN 9
 TEL: +44 (0)28 9044 5930 TEL: +353 (0) 1894 0100
 E: info@summae@jnp-architects.com

DRAWING NUMBER	DATE	CHECKED BY	DATE	SCALE	STATUS	REVISION
4684-C-300	07/01/20	CL	09/01/20	1:1250	C	

