



Local Planning Office
Belfast City Council
Cecil Ward Building
4-10 Linenhall Street
BELFAST
BT2 8BP

Annexe 7, Block 2
Castle Buildings
Stormont Estate
Upper Newtownards Road
BELFAST
BT4 3SQ

Telephone: 0300 200 7899

Textphone number: 028 9054 0022

Being Dealt With By: Sandra Connolly

Email: Sandra.connolly@infrastructure-ni.gov.uk

Direct Line: 02890 526162

Your Ref:

Our Ref: MD2/Z/03/1100

Date: 25 March 2021

Dear Sir/Madam

**ROADS (NI) ORDER 1993
PROPOSED ABANDONMENT OF FOOTPATH AT 29 UNIVERSITY ROAD, BELFAST**

DFI Roads has received an application from HOLG Limited proposing to abandon the land as shown hatched/highlighted on the attached map.

The abandonment is necessary to facilitate re-development in the area. I have attached a plan which shows the proposed layout.

Please let me have your comments on the above proposal.

If I do not receive your reply I shall assume you have no objection and will proceed accordingly.

Yours faithfully

Sandra Connolly
Lands Section

ENC





REV	DESCRIPTION	DRAWN / CHECKED BY	DATE

COOKSTOWN
 3a Follyclop Road
 Cookstown, BT80 9AD
 Northern Ireland
 +44 (0)28 8576 5228
 info@wearearcon.com


BELFAST
 172 Tates Avenue
 Belfast, BT12 6HD
 Northern Ireland
 +44 (0)28 9599 1400
 info@wearearcon.com

JOB TITLE		JOB	
25-29 UNIVERSITY ROAD		3708	
DRAWING TITLE		DRAWING	
PROPOSED SITE LOCATION PLAN		PL-100	
SCALE	DRAWN BY	CHECKED BY	DATE
1:1250 @ A4	KT	JA	24/09/2020

© Copyright in the drawing remains property of ARCEN Ltd unless otherwise agreed. Dimensions to be checked and any discrepancies referred to ARCEN architect or engineer. Large scale drawings take precedence over small scale drawings.



ARCEN

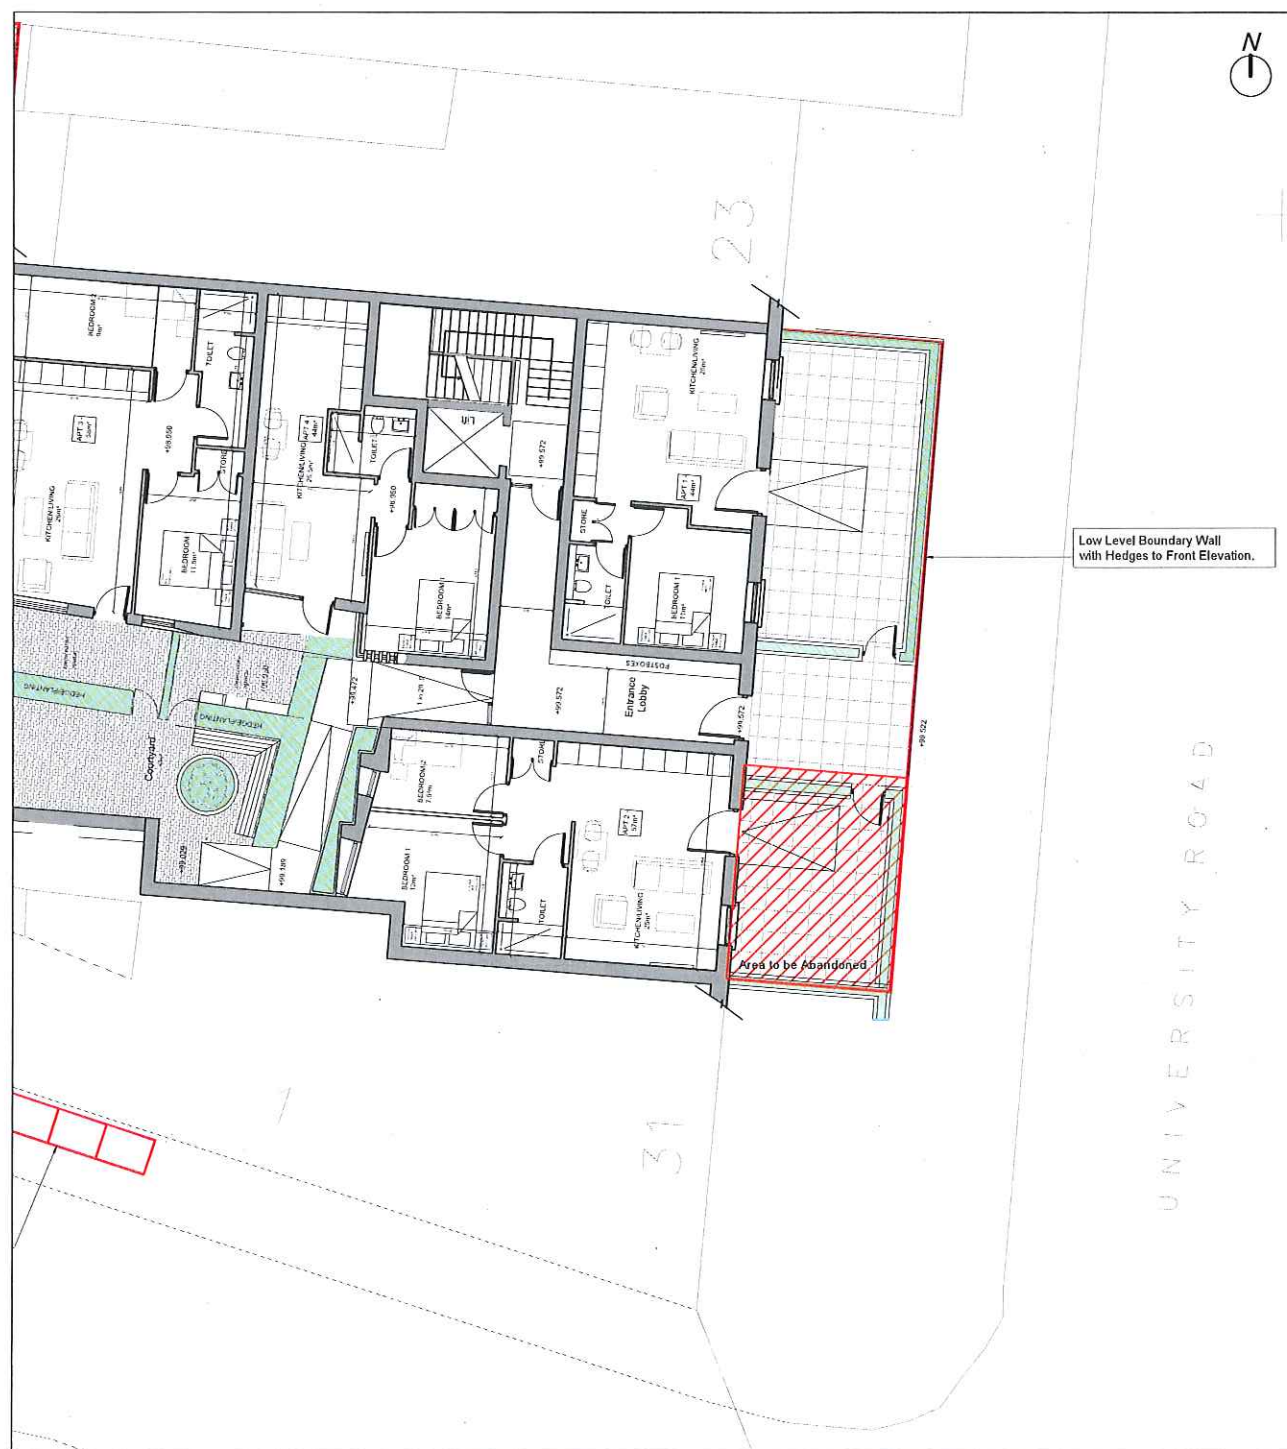

Low Level Boundary Wall
with Hedges to Front Elevation.

Area to be Abandoned

UNIVERSITY ROAD



REV	DESCRIPTION	DRAWN / CHECKED BY	DATE

COOKSTOWN
33 Pillycolp Road
Cookstown, BT80 9AD
Northern Ireland
+44 (0)28 6676 5228
info@wearearcen.com

BELFAST
172 Tates Avenue
Belfast, BT12 6JD
Northern Ireland
+44 (0)28 9590 1400
info@wearearcen.com

JOB TITLE		JOB	
25-29 UNIVERSITY ROAD		3708	
DRAWING TITLE		DRAWING	
PROPOSED SITE PLAN		PL-101	
SCALE	DRAWN BY	CHECKED BY	DATE
1:200 @ A4	KT	JA	24/09/2020

© Copyright in the drawing remains property of ARCEH Ltd unless otherwise agreed. Dimensions to be checked and any discrepancies referred to ARCEH architect or engineer. Large scale drawings take precedence over small scale drawings.



ARCEH