




elevation a-a  
scale 1:200

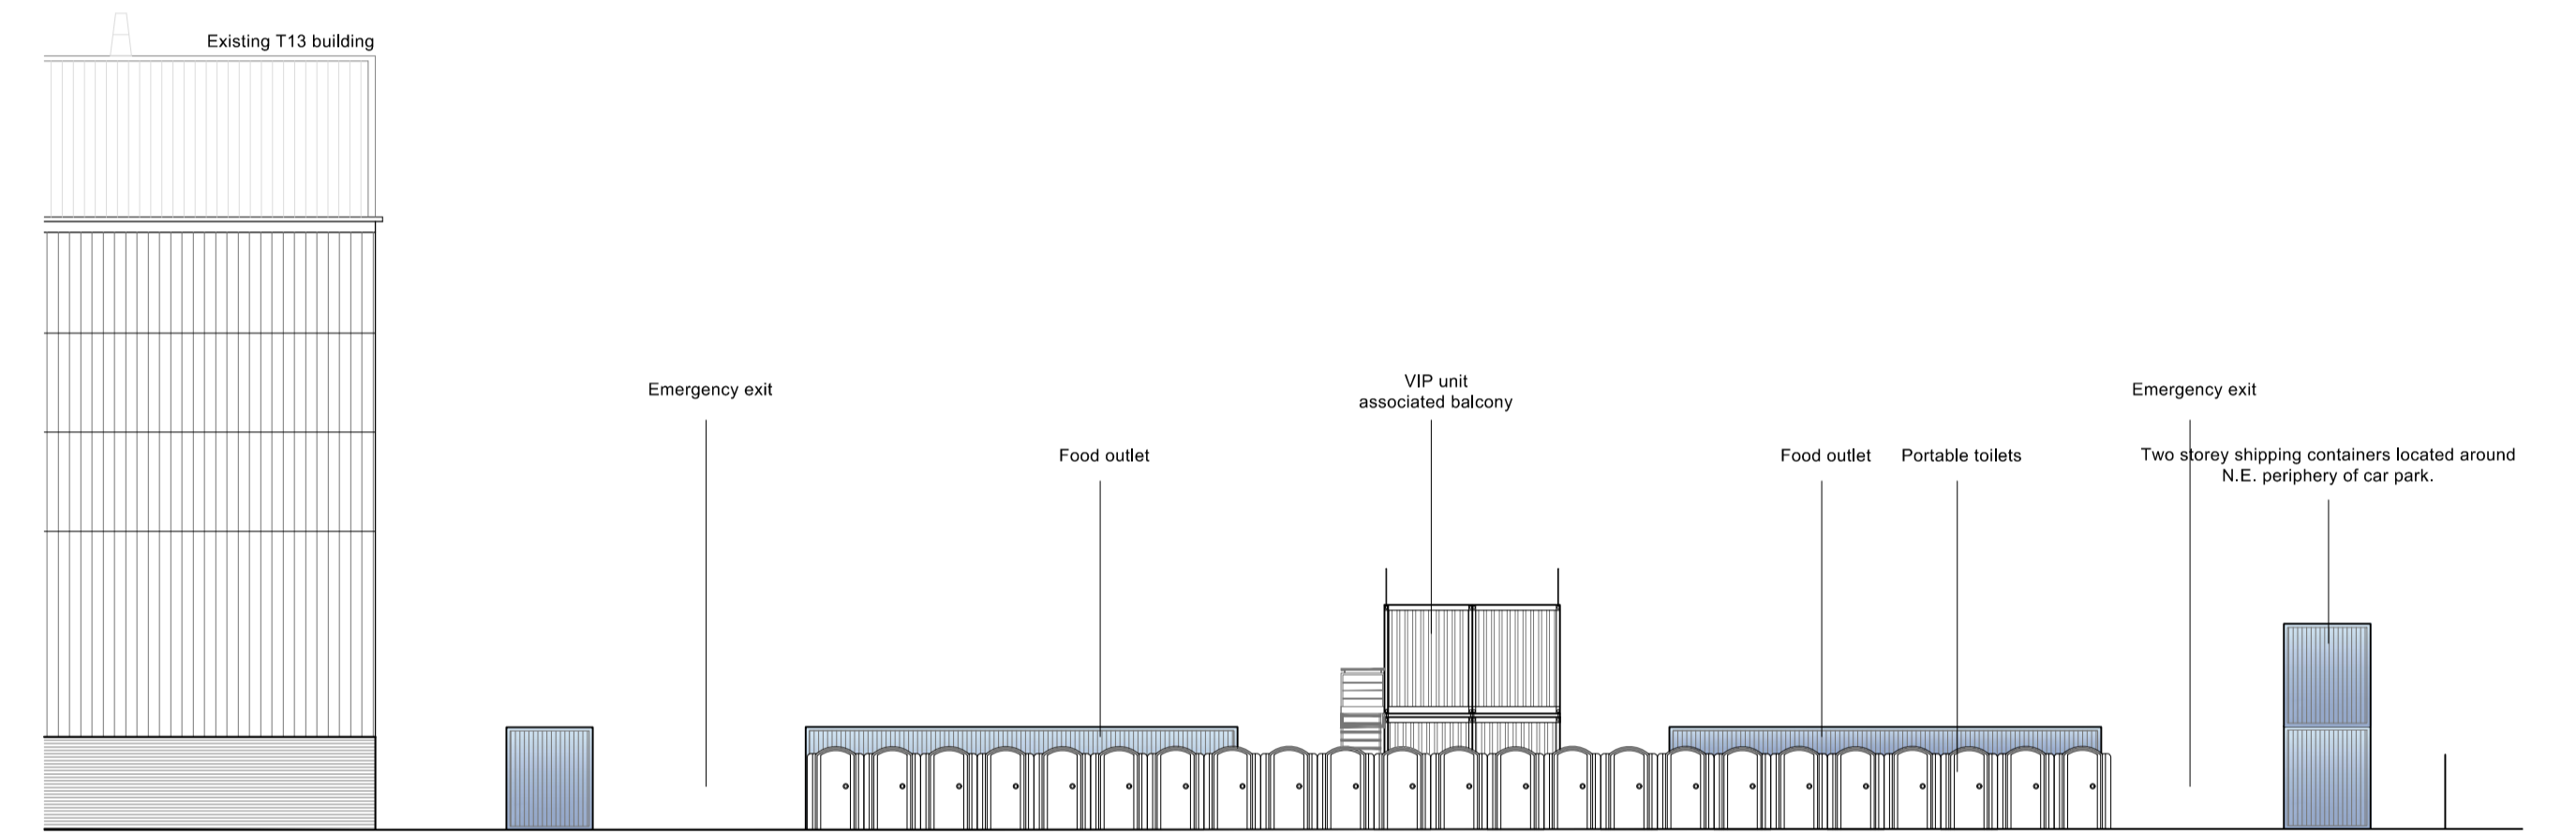

elevation b-b  
scale 1:200

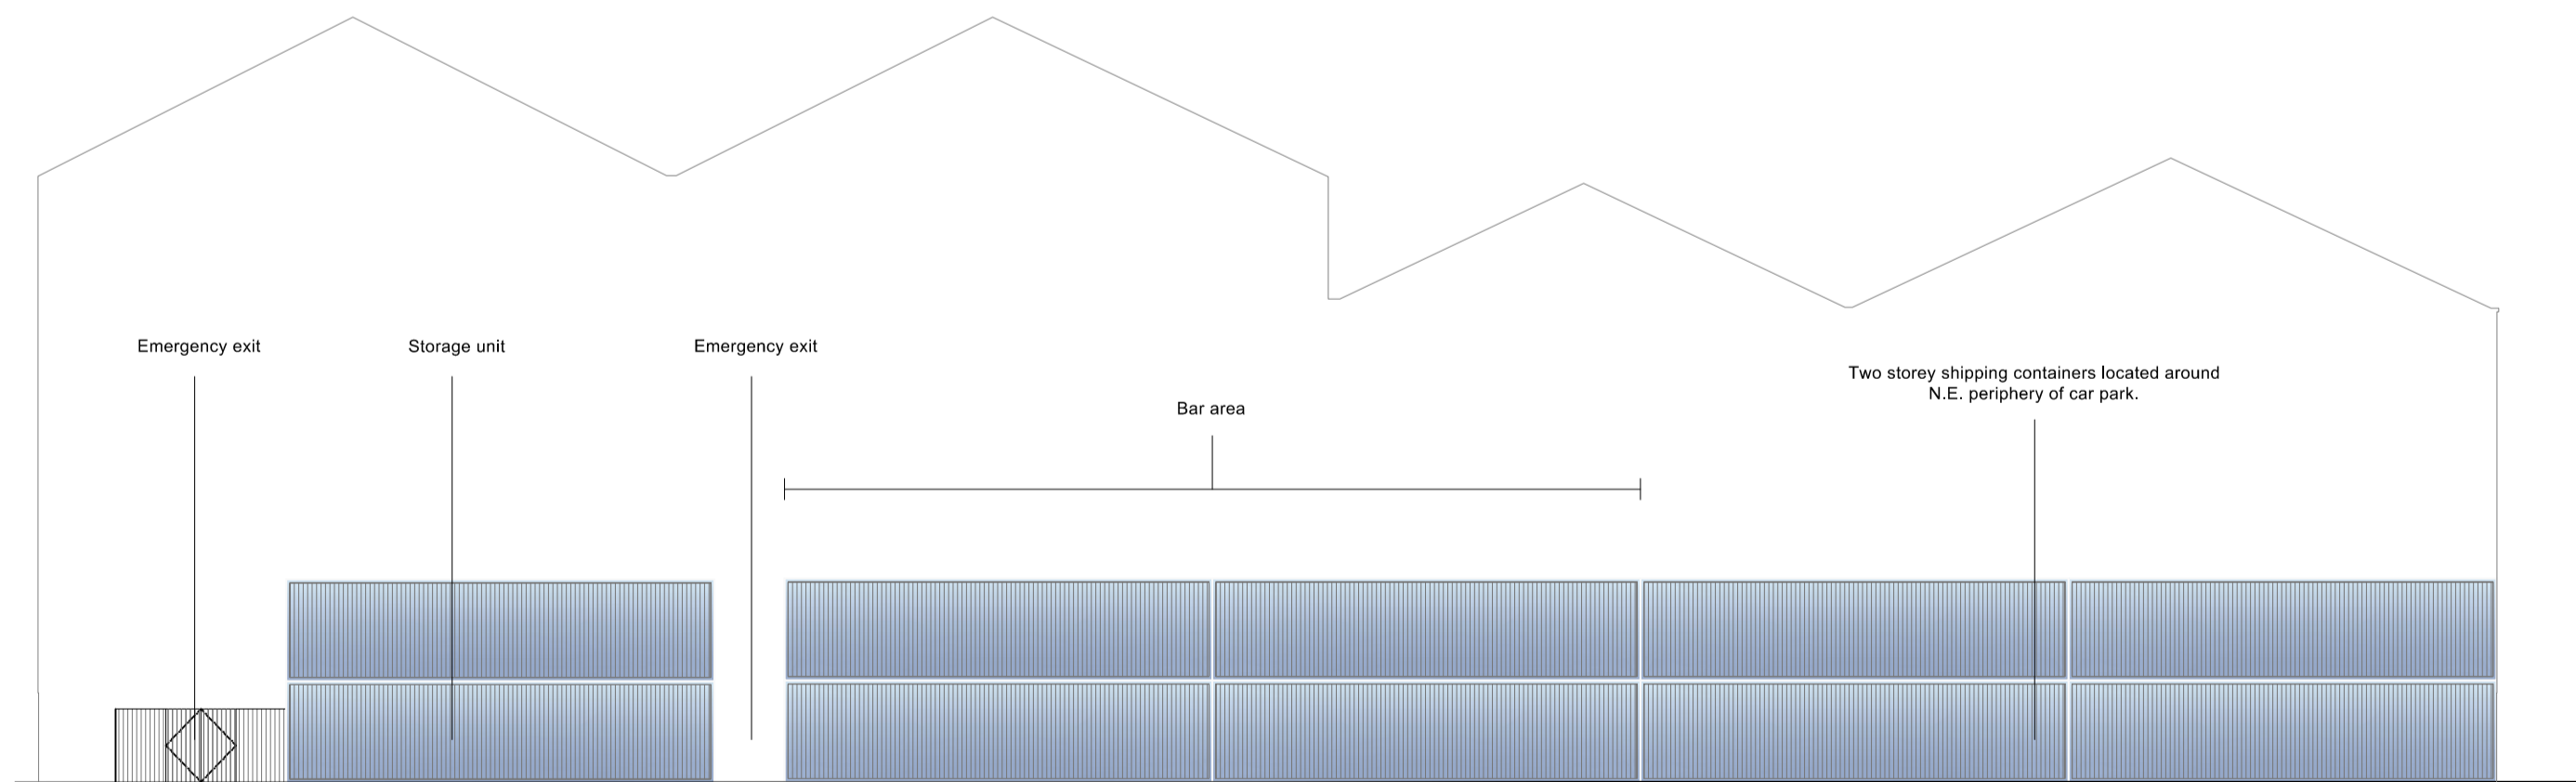


elevation c-c  
scale 1:200

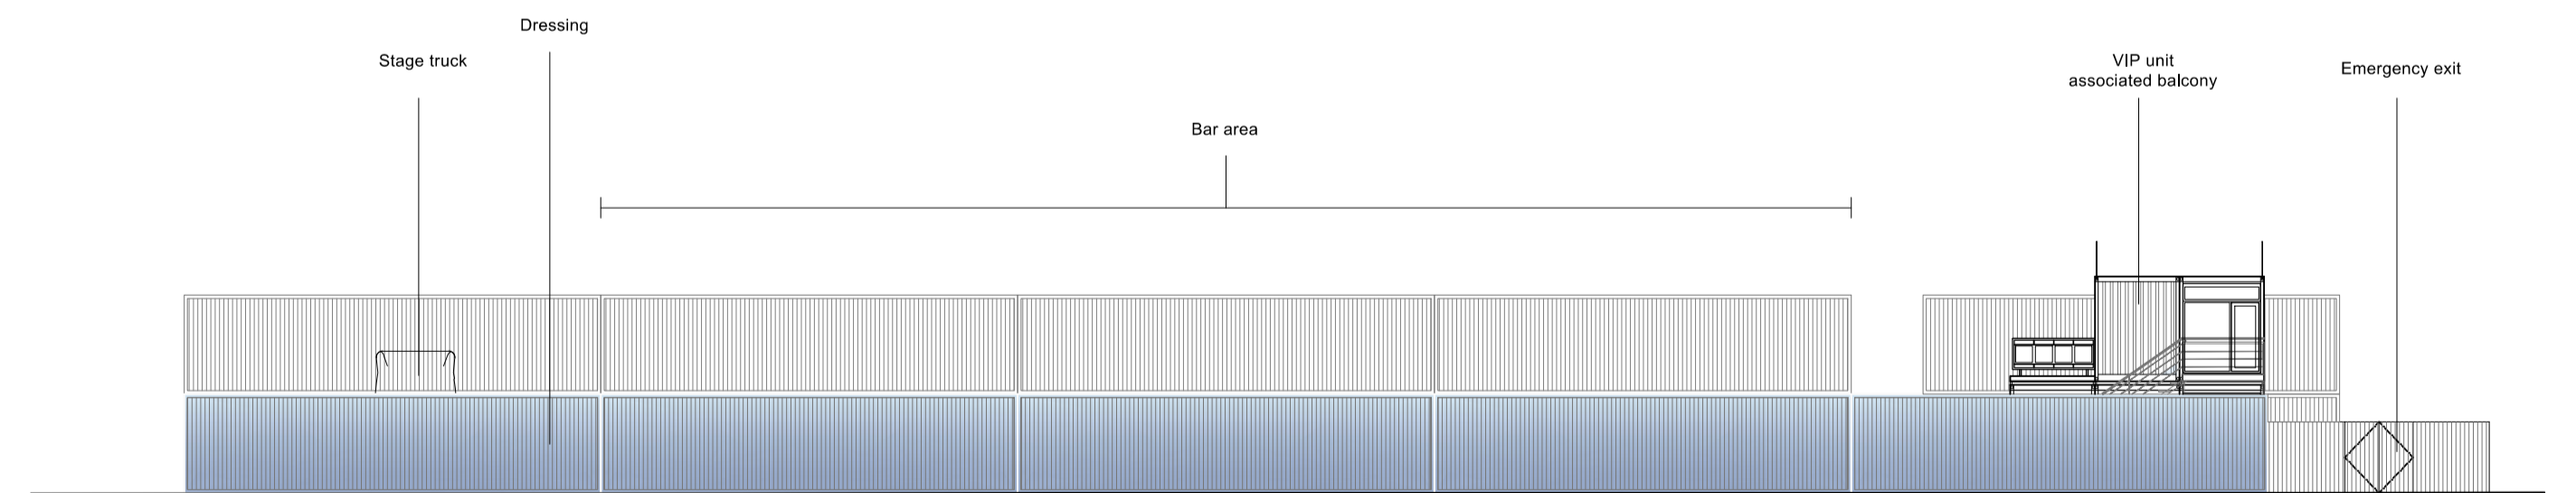

elevation d-d  
scale 1:200

**Finishes Schedule:**  
Shipping Containers constructed of Painted Corten Steel.  
Openings to be formed in containers at ground floor to facilitate access for proposed purpose group use.

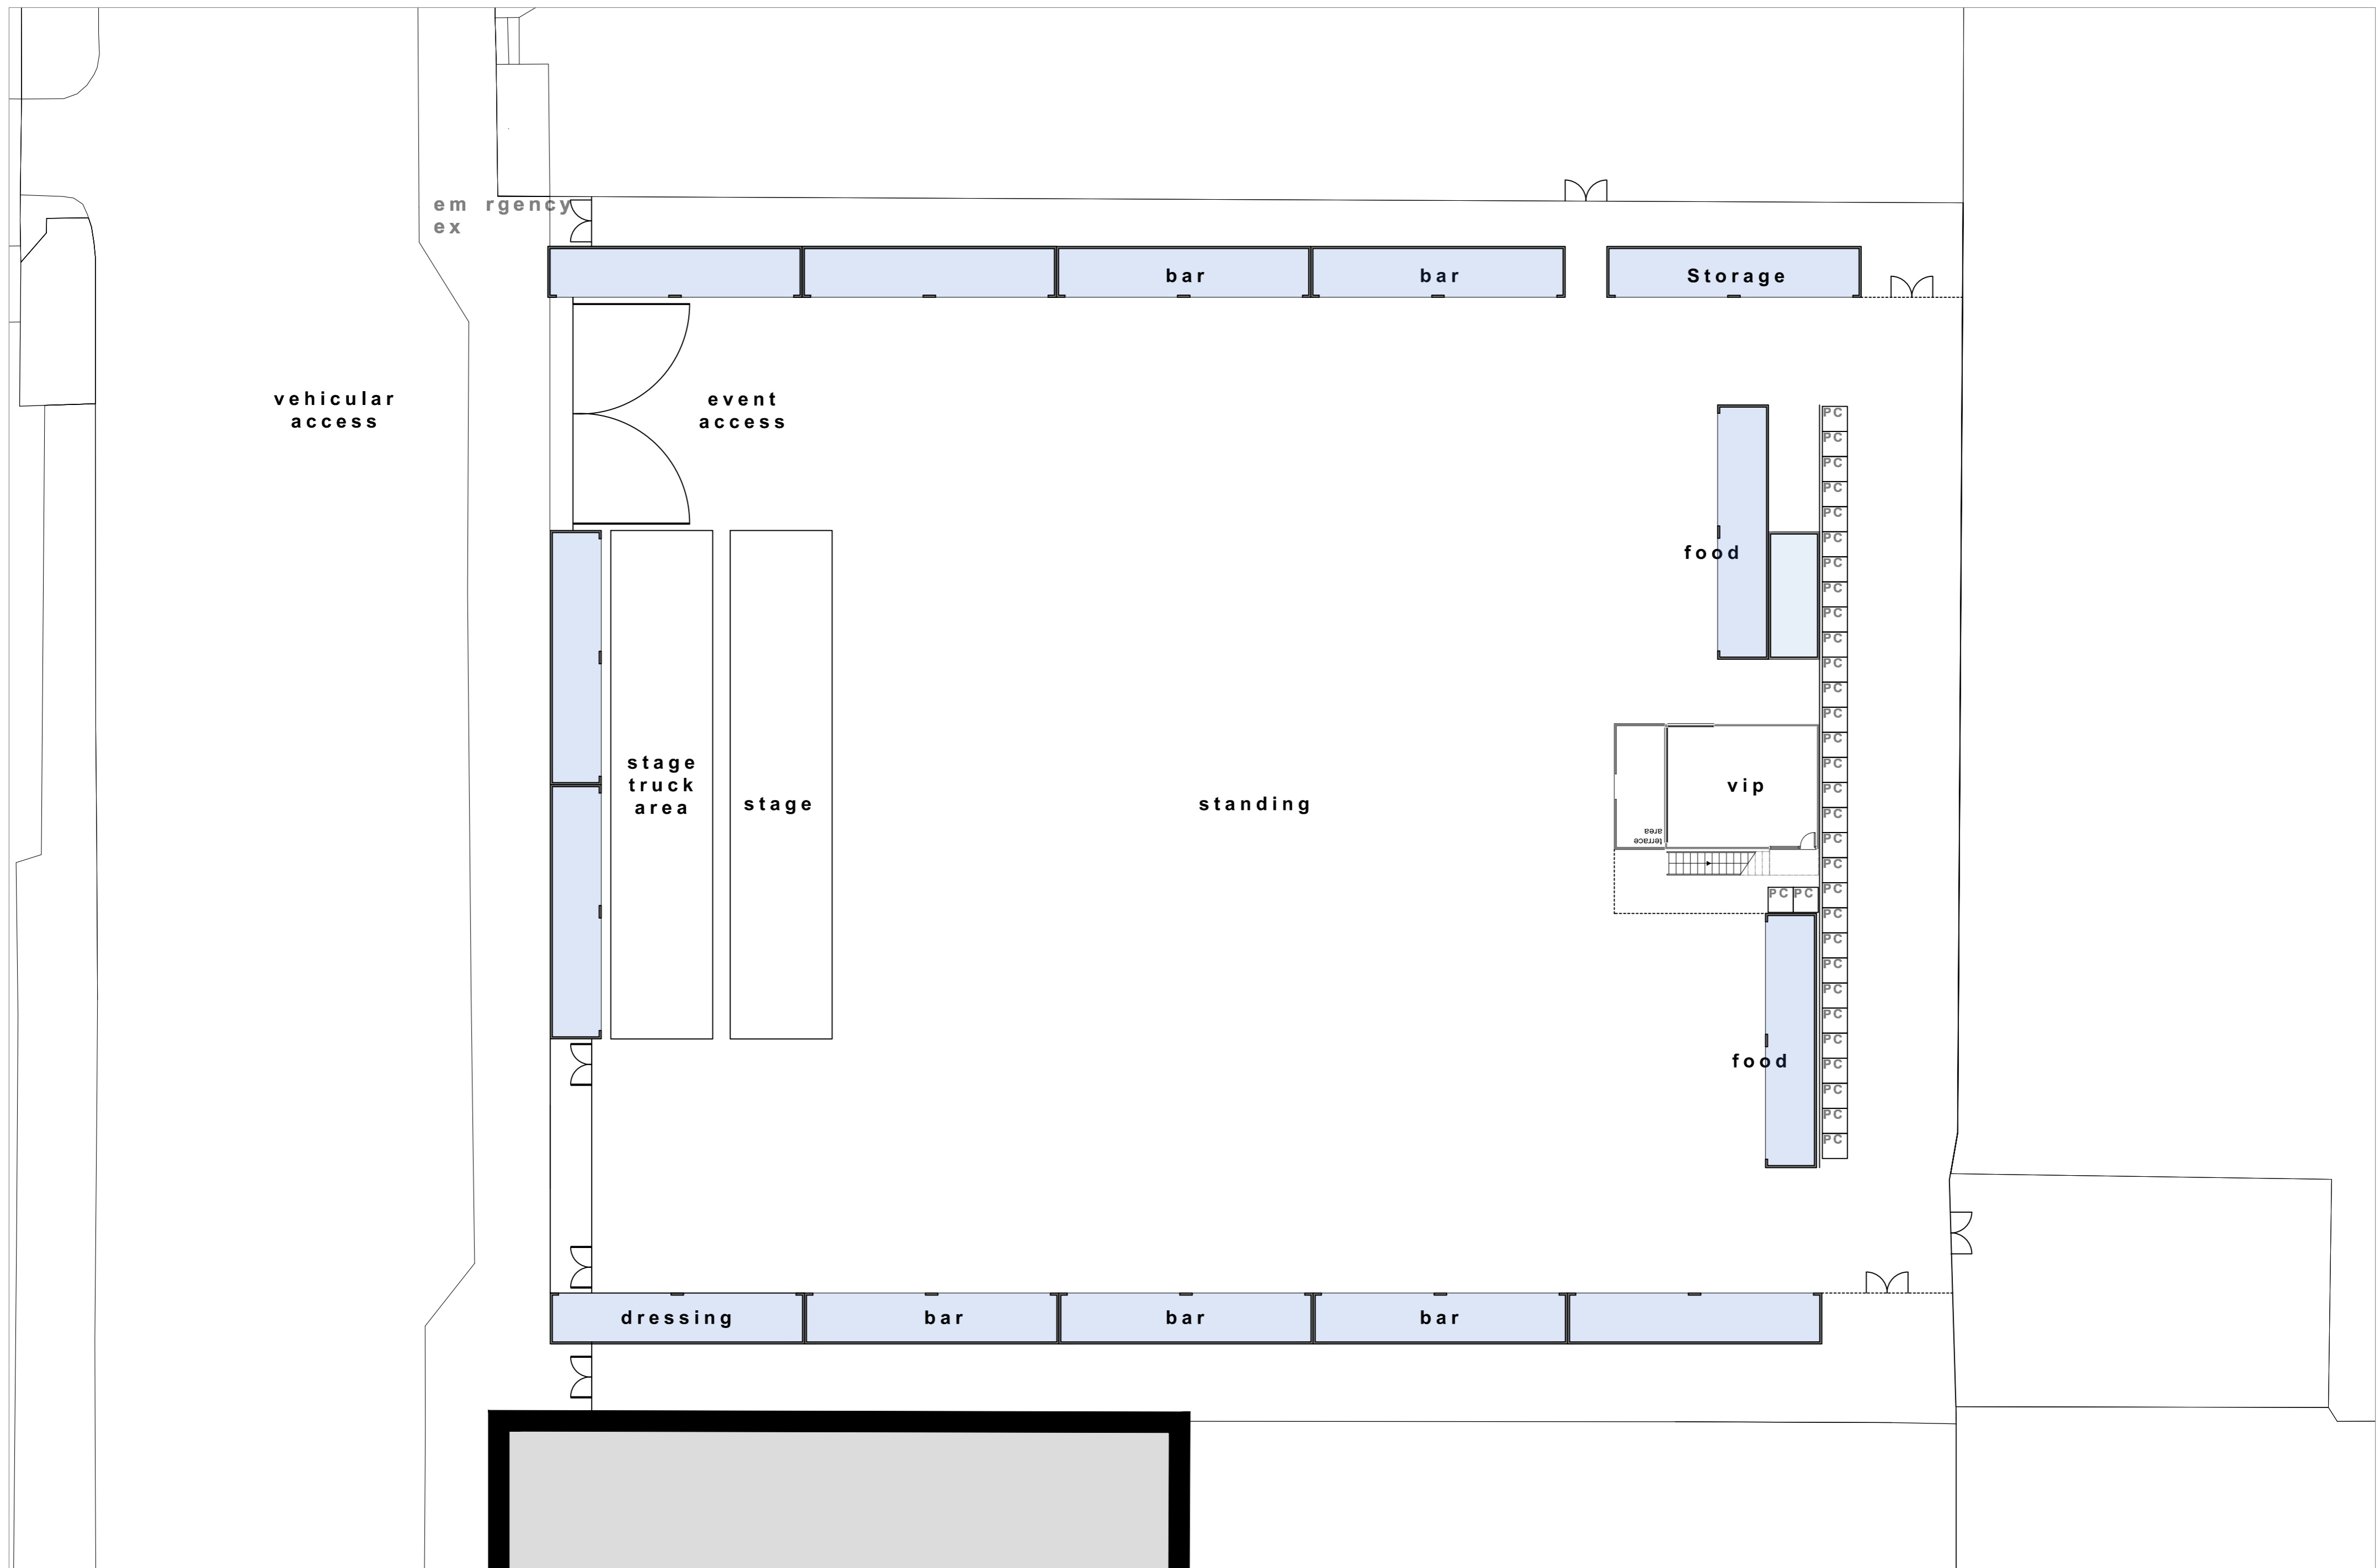

Notes: