


Area for consideration for Outdoor Entertainment

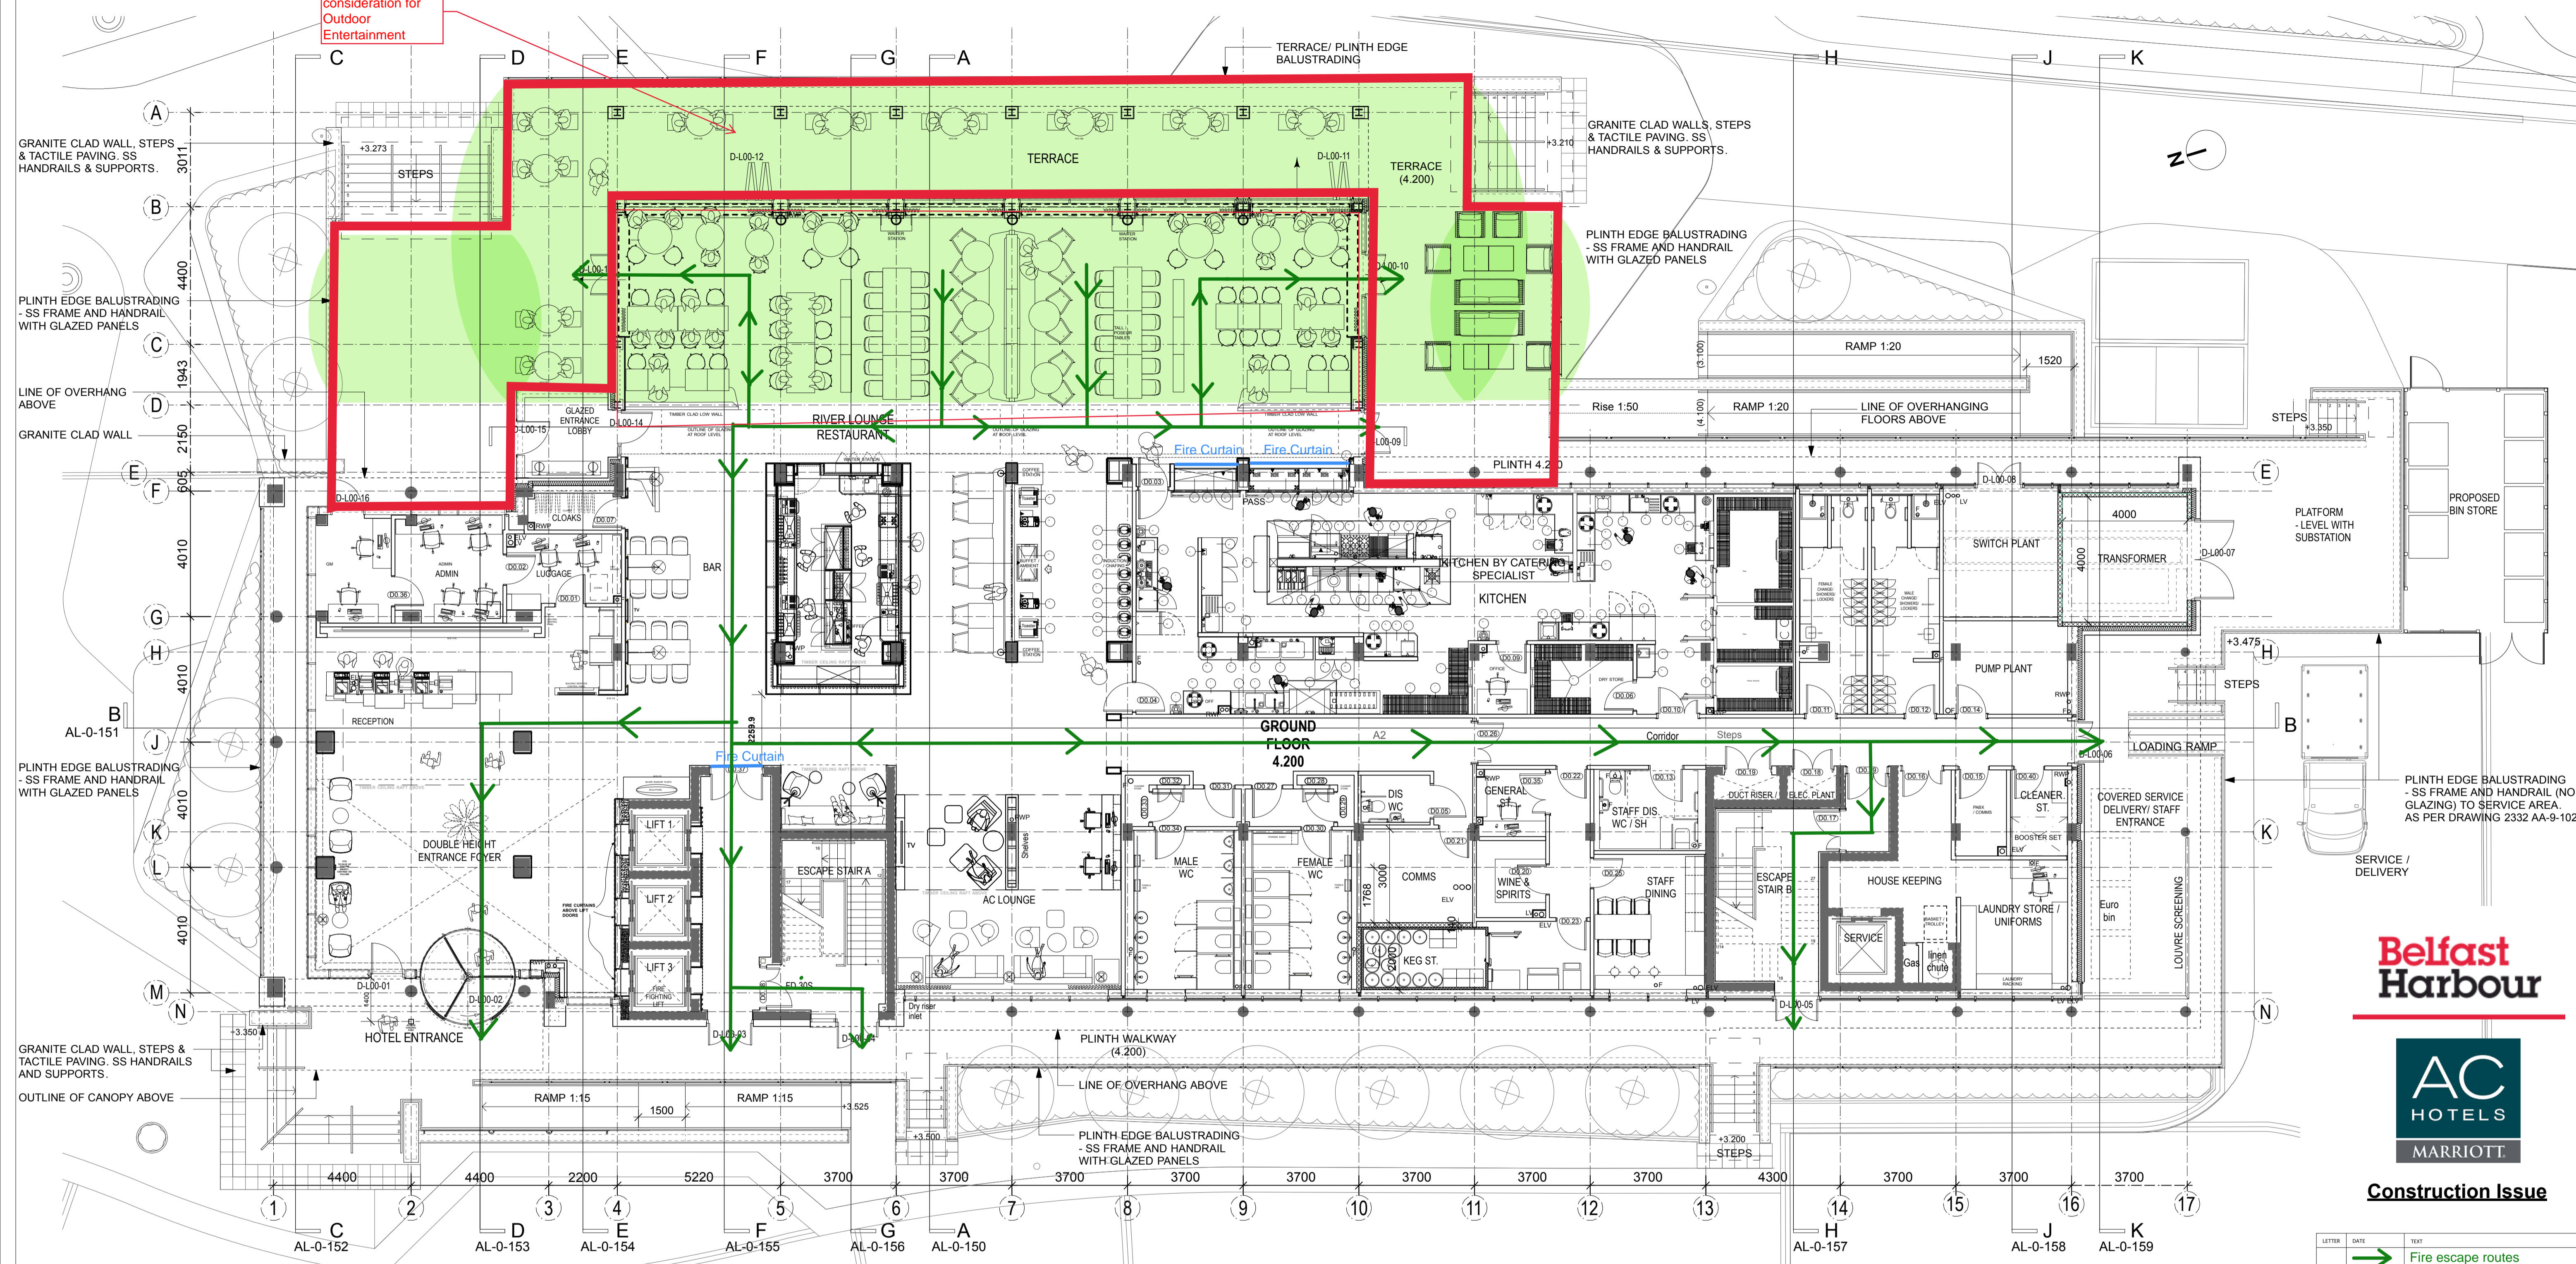

PROPOSED LEVEL 00 LAYOUT
1:100

Belfast Harbour



Construction Issue

LETTER	DATE	TEXT
→		Fire escape routes
—		Fire curtains
10	4/12/17	LIFT DOORS RE-OPENED INTO RECEPTION AND ADDITIONAL BENCH LOCATIONS ADDED
9	25/09/17	Partition to Cleaner St revised. Updated kitchen bar information indicated as per Galgorm latest issue.
8	22/8/17	Bar & kitchen information updated to reflect current Galgorm dwg, furniture updated.

JOB NO. 2332		PROJECT	
Belfast Harbour Commissioners City Quays Hotel			
DRAWING Proposed Level 00 layout			SHEET SIZE A1 L
DRAWING NO. 2332 AL-0-100	SCALE(S) 1:100@A1	DATE DRAWN July 2015	CHECKED BY HMCC
155-157 DONEGALL PASS BELFAST BT1 1DT T 028 9024 5777 F 028 9024 6864 71 CLARENDON ST LDBERRY BT16 7JX T 028 7136 2792 F 028 7126 9629			

RECEIVED
06-DEC-2017
Gilbert-Ash
BOUCHER ROAD

