


REV  
 A Planning request Feb 14  
 B Planning request May 14  
 C Planning request Nov 14

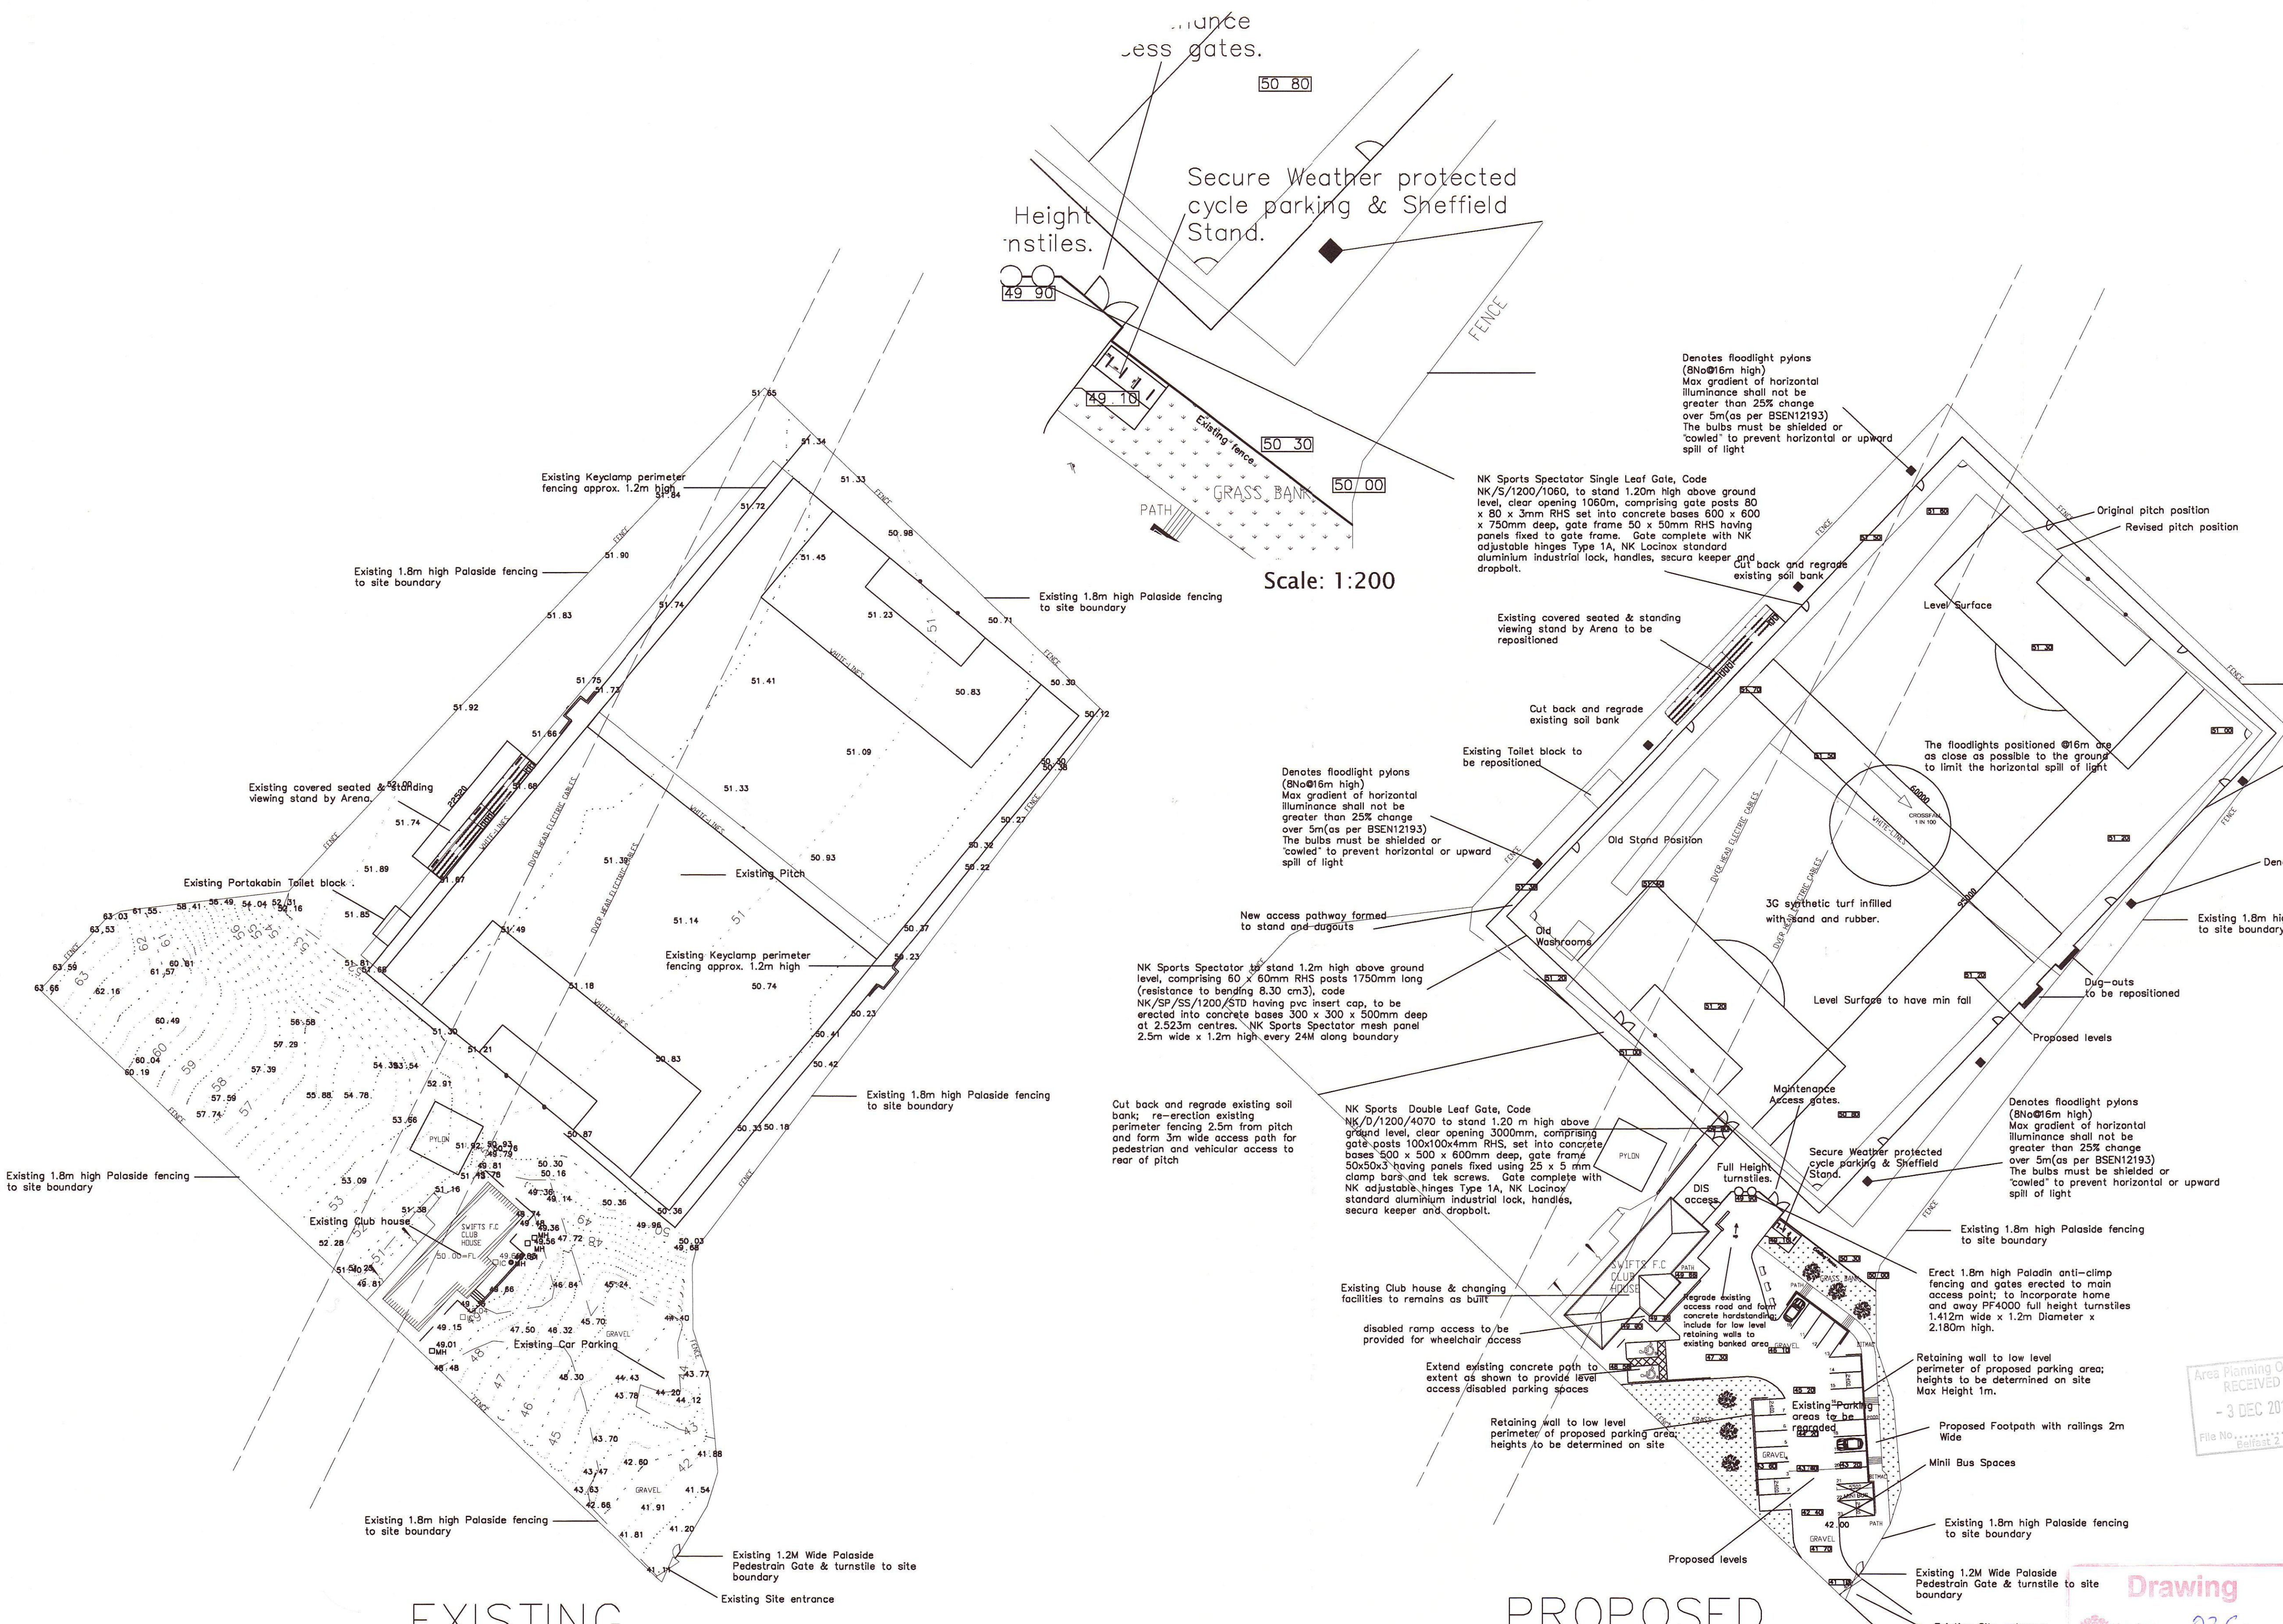

EXISTING LAYOUT

PROPOSED LAYOUT

- CDM points
- Thought has been given to the aesthetics of the building in terms of appropriate materials, site context, cost and ease of construction/maintenance.
  - Hazards have been reduced where possible in the design.
  - Care should be taken when working at heights.
  - Windows should open inwards for ease of clean and maintenance.
  - Use prefabricated products where possible.
  - Self coloured render to be used rather than painted for ease of maintenance.
  - Care should be taken on site for any existing services that may cross the site.
  - Low maintenance products are preferable to those needing painted.
  - UPVC soffit, fascia and bargeboards to ease maintenance rather than timber.
  - Timber should come from managed wood source.
  - Wood stain should be applied with care using masks.
  - Worked with existing site contours as appropriate to remove need for retaining structures.
  - Non hazardous materials to be used where possible eg reduction of flammable products.
  - Client to be aware of their duties under CDM and co-ordinator to be appointed.
  - HSE to be notified of any work.
  - In the demolition or dismantling of a structure, or part of a structure, shall be planned and carried out in such a manner as to prevent, so far as is practicable, danger. Appropriate anchorage points for scaffolding to be incorporated.
  - Safe temporary access to fixtures and fittings.
  - Care to be taken during construction process.
  - Appropriate support to be provided to partially erected structures.
  - Care to be taken where work is close to existing structures and their foundations.
  - Materials to be safely delivered and removed from site.
  - Site to be checked for asbestos or contaminated land.
  - Care to be taken during manual handling.
  - Noise and vibration to be reduced where possible.
  - Staff welfare facilities to be provided on site.
  - Health & Safety on site to be monitored.
  - Site to be as safe as it is reasonably possible to work in.
  - Site to be in a state of good order at all times.
  - Appropriate levels of fire detection and fresh air to be provided at all times.
  - Site & building to be suitably weather protected.
  - Safe access to any plant equipment.

PROJECT:  
 Project No: 13-29  
 Drawing Number: D01  
 Existing & Proposed Layout  
 Client:  
 Sports & Leisure swifts FC  
 Drawn by/ Check By: JDC  
 Date: Dec 13  
 Scale: 1:200/500

Drawing  
 02C  
 AMENDED DRAWING