



seating

chancel

ALL DIMENSIONS TO BE CHECKED ON SITE PRIOR TO FABRICATION OF ALL COMPONENTS

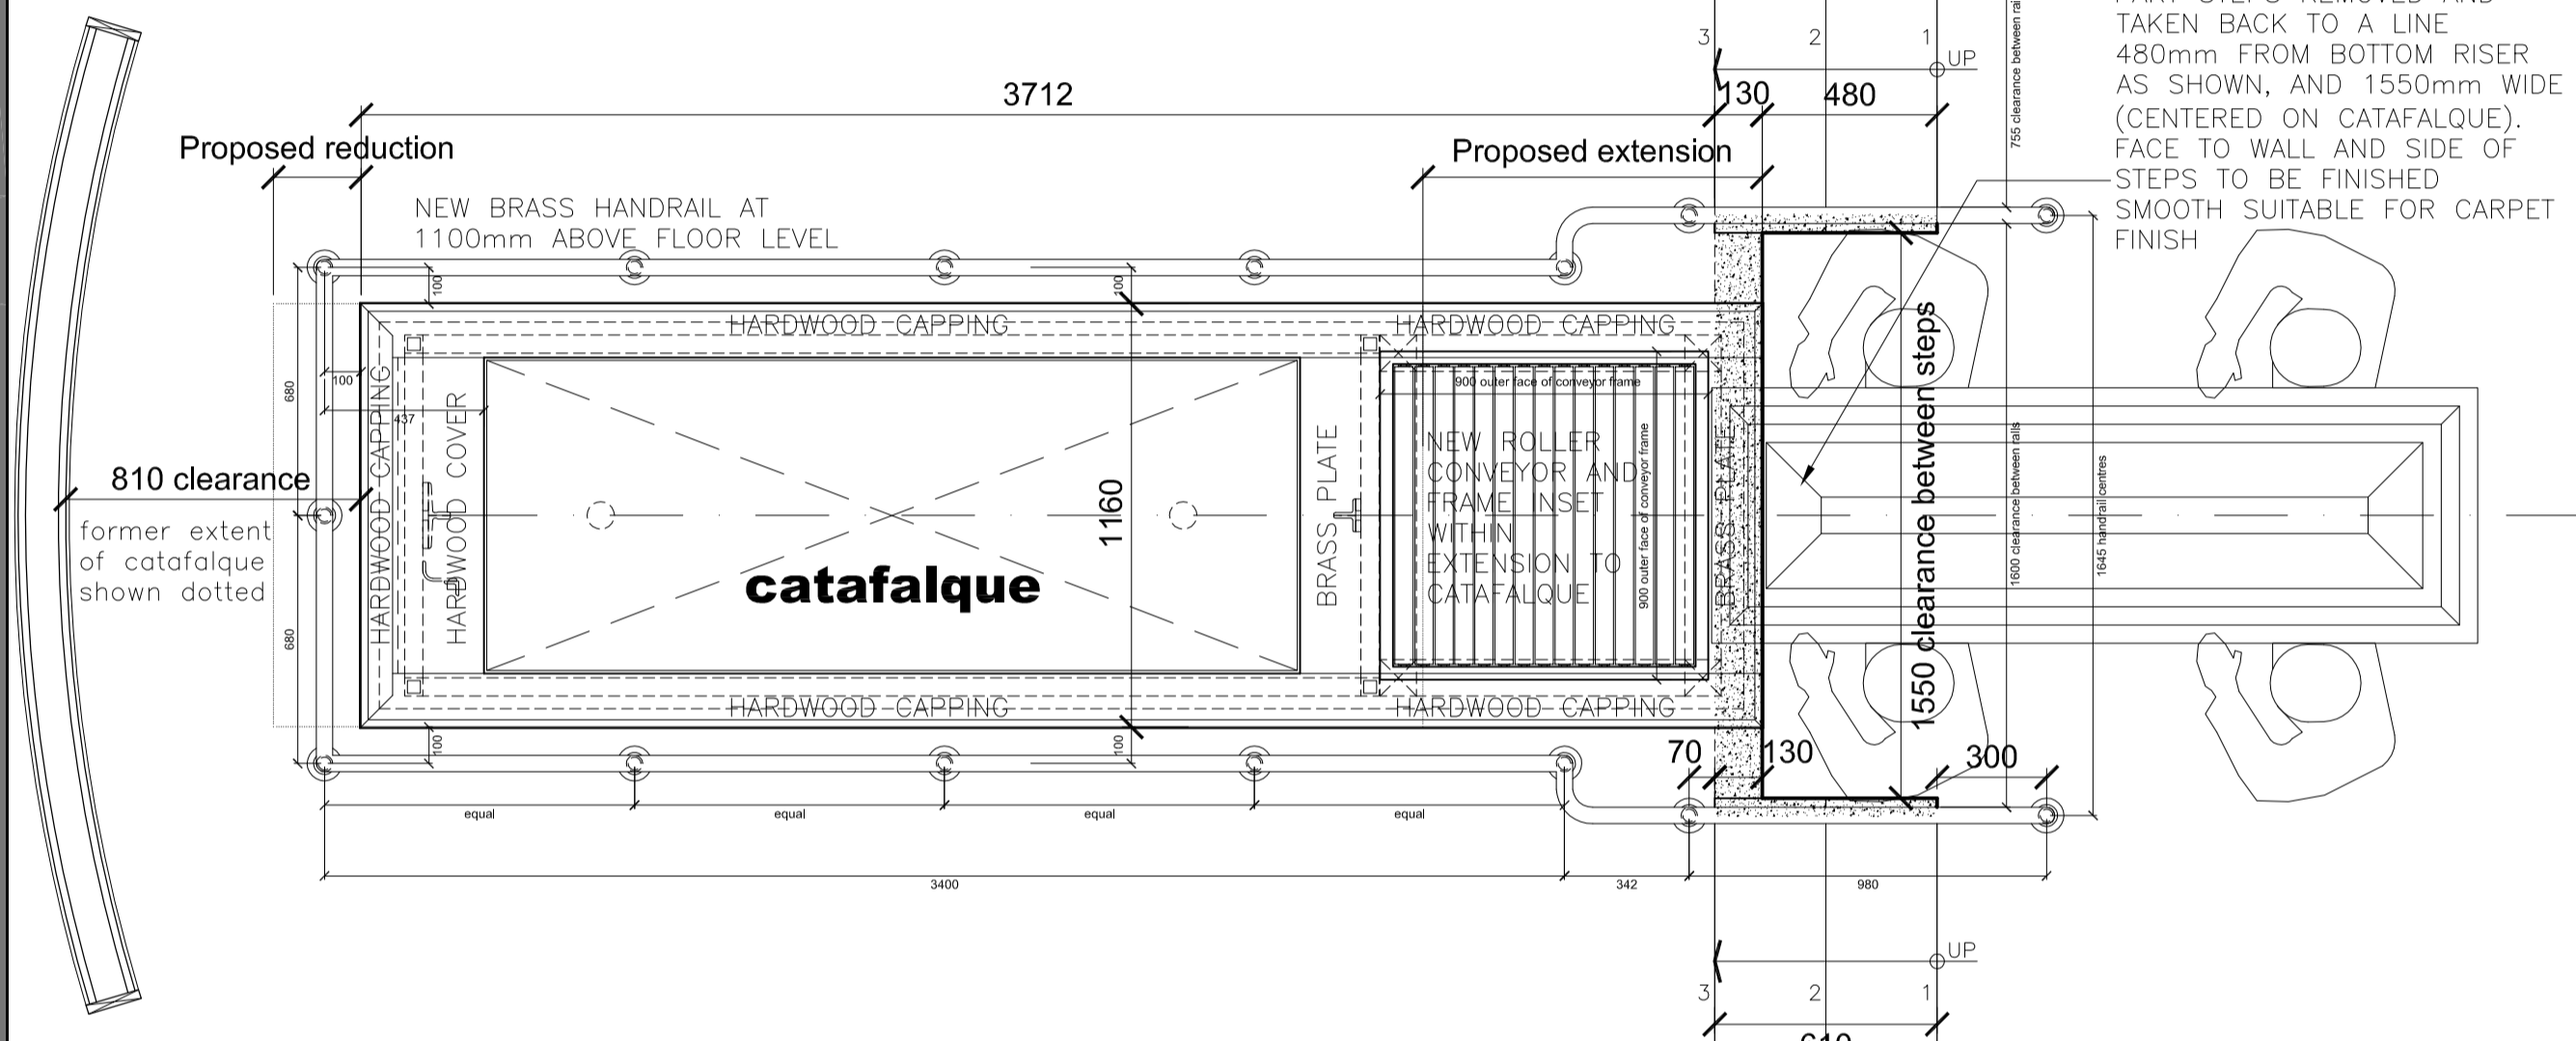

chancel

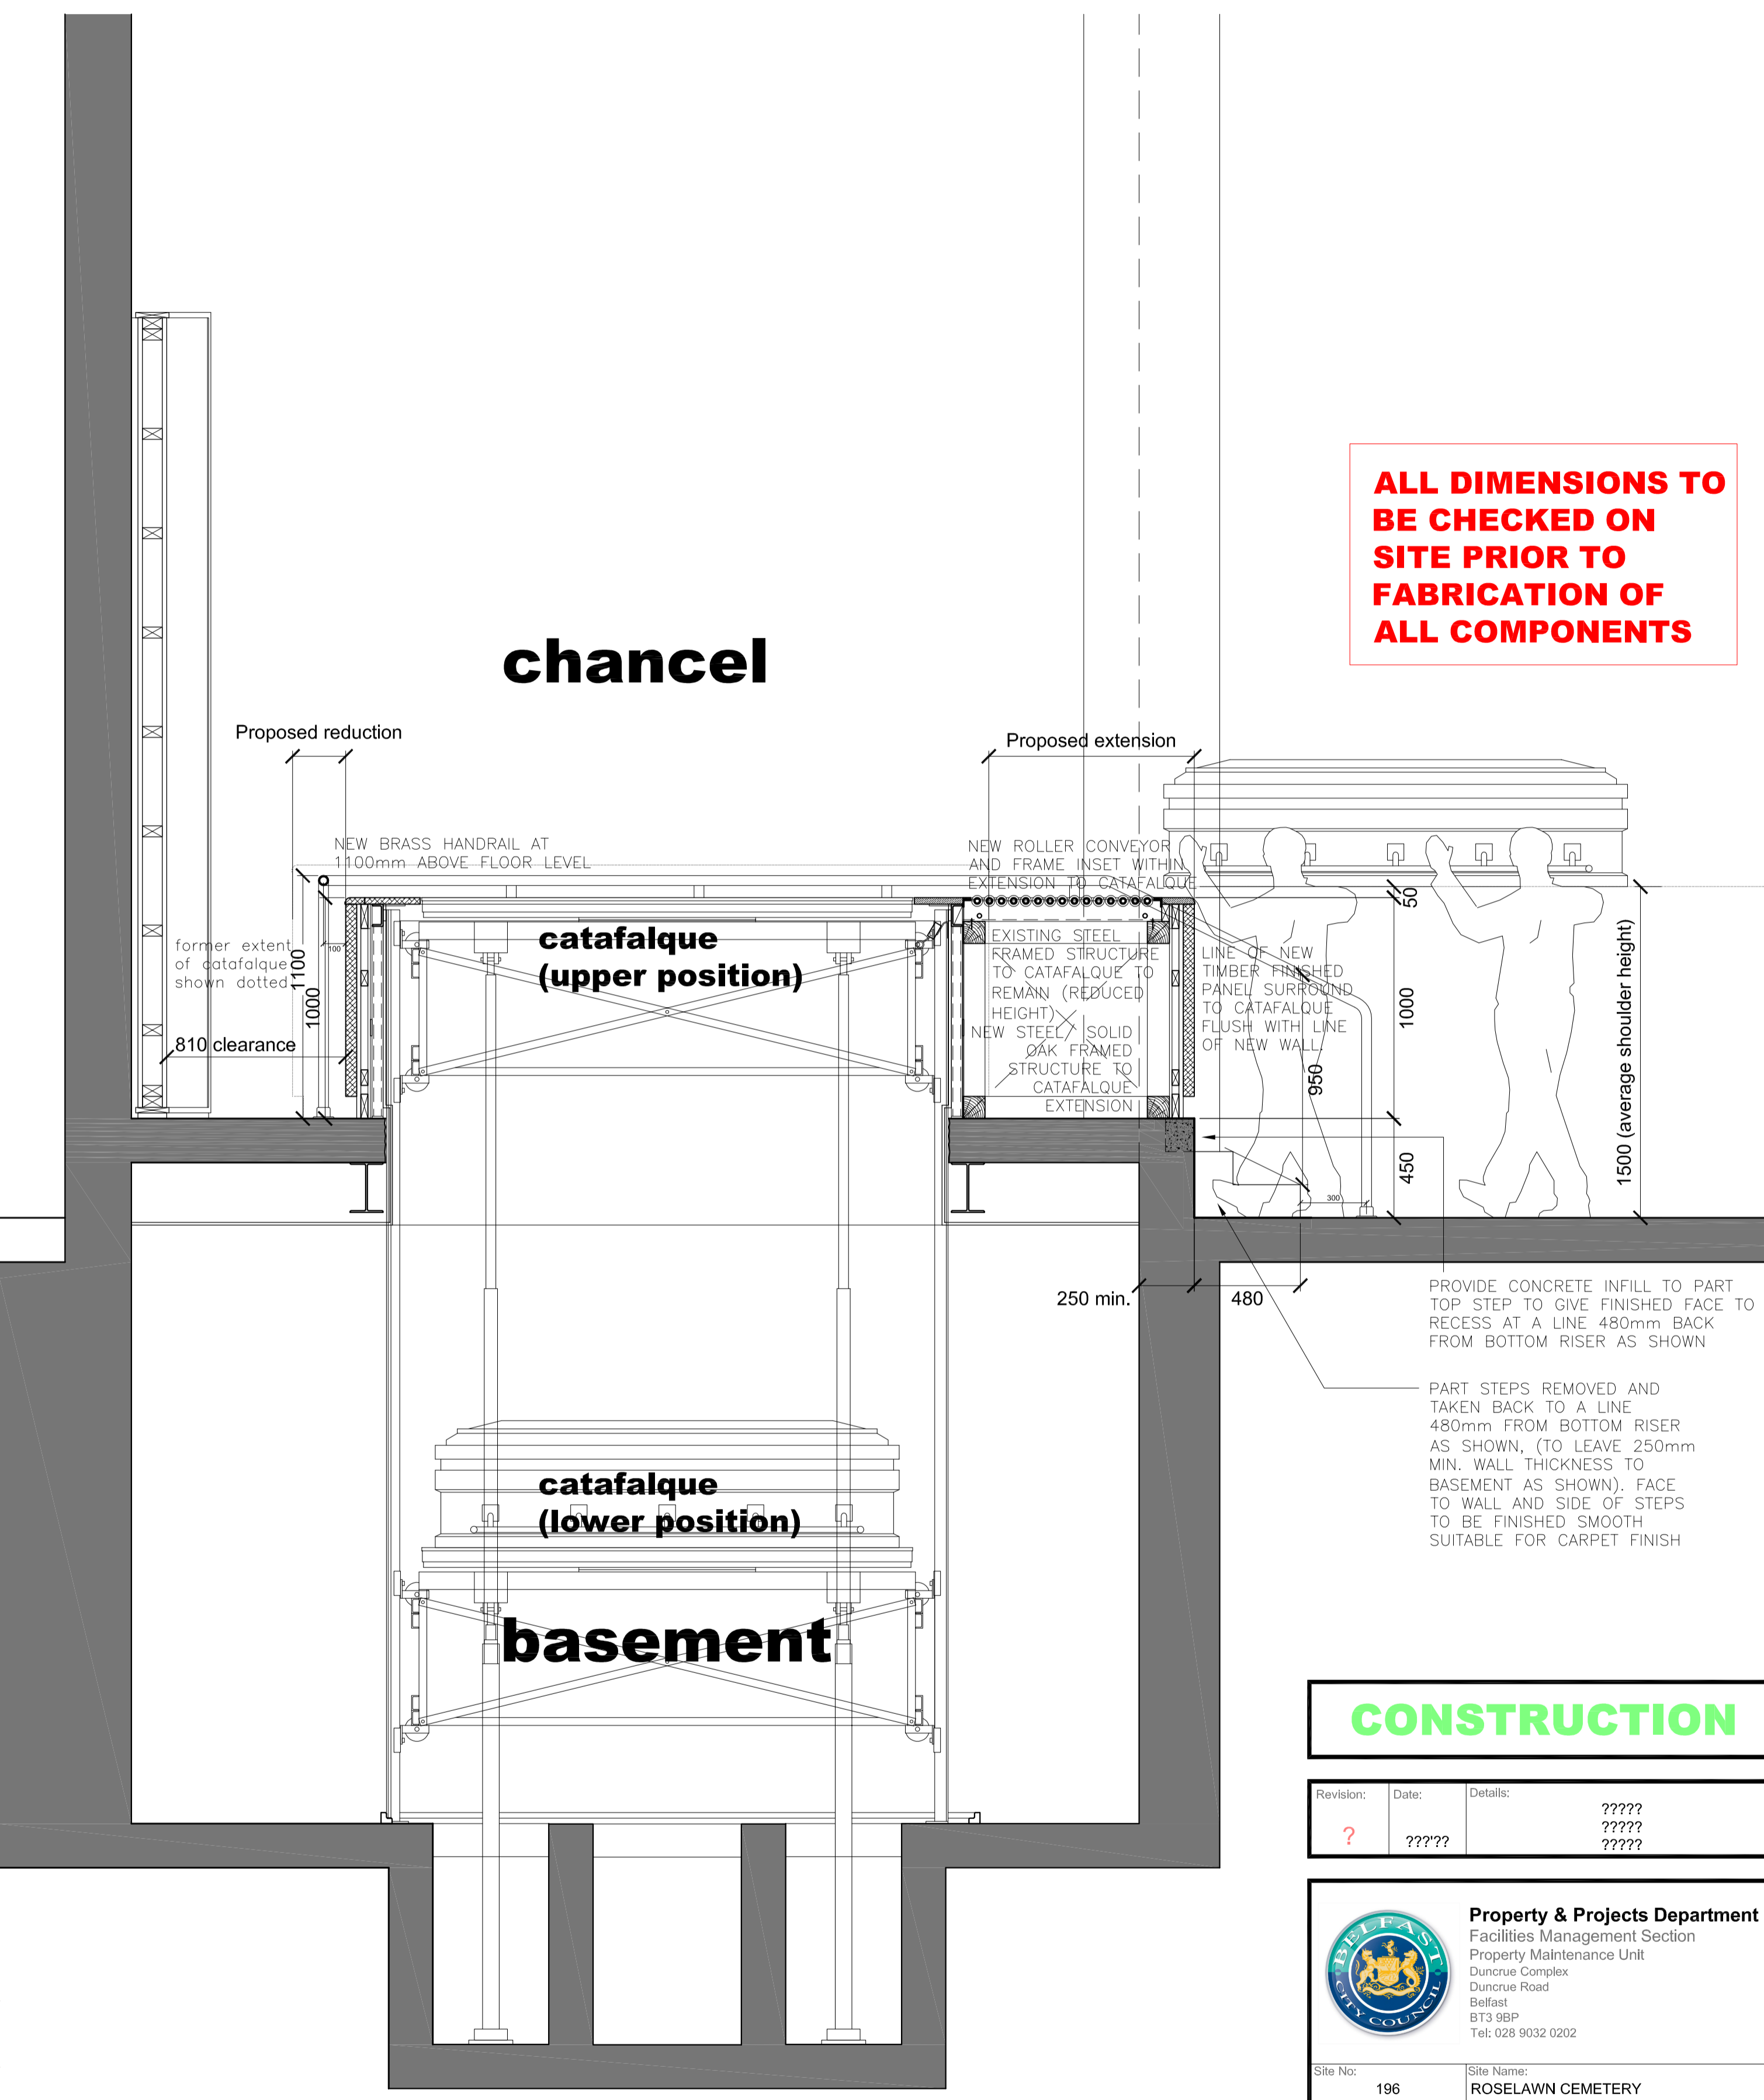

catafalque (upper position)

catafalque (lower position)

basement

PROVIDE CONCRETE INFILL TO PART TOP STEP TO GIVE FINISHED FACE TO RECESS AT A LINE 480mm BACK FROM BOTTOM RISER AS SHOWN

PART STEPS REMOVED AND TAKEN BACK TO A LINE 480mm FROM BOTTOM RISER AS SHOWN. (TO LEAVE 250mm MIN. WALL THICKNESS TO BASEMENT AS SHOWN). FACE TO WALL AND SIDE OF STEPS TO BE FINISHED SMOOTH SUITABLE FOR CARPET FINISH

side room

seating

CONSTRUCTION

Revision:	Date:	Details:	?????
?	?????	?????	?????

**Property & Projects Department**  
 Facilities Management Section  
 Property Maintenance Unit  
 Duncree Complex  
 Duncree Road  
 Belfast  
 BT3 9BP  
 Tel: 028 9032 0202

Site No:	196	Site Name:	ROSELAWN CEMETERY
Building No:	19601	Building Name:	CREMATORIUM
Project No:	11674565	Project Name:	PROPOSED WORKS TO LOWER AND PROVIDE EXTENSION TO CATAFALQUE
Drawing No:	AS-02	Drawing Name:	PROPOSED PLAN AND SECTION
Scale:	1/20 @A1	Date Drawn:	JULY 2010
Drawn By:	AHP	Checked By:	DS
		Revision:	-

ROSELAWN CEMETERY - Proposed Catafalque Plan and Section (Scale 1 : 20 @ A1)