


Signs	
Stencil #	
Flooring type	HDuty / Std
Wall type	
Jacklegs	HDuty / Std / None
Int.Door Type	
Paint colour	
Customer	
Other Features	

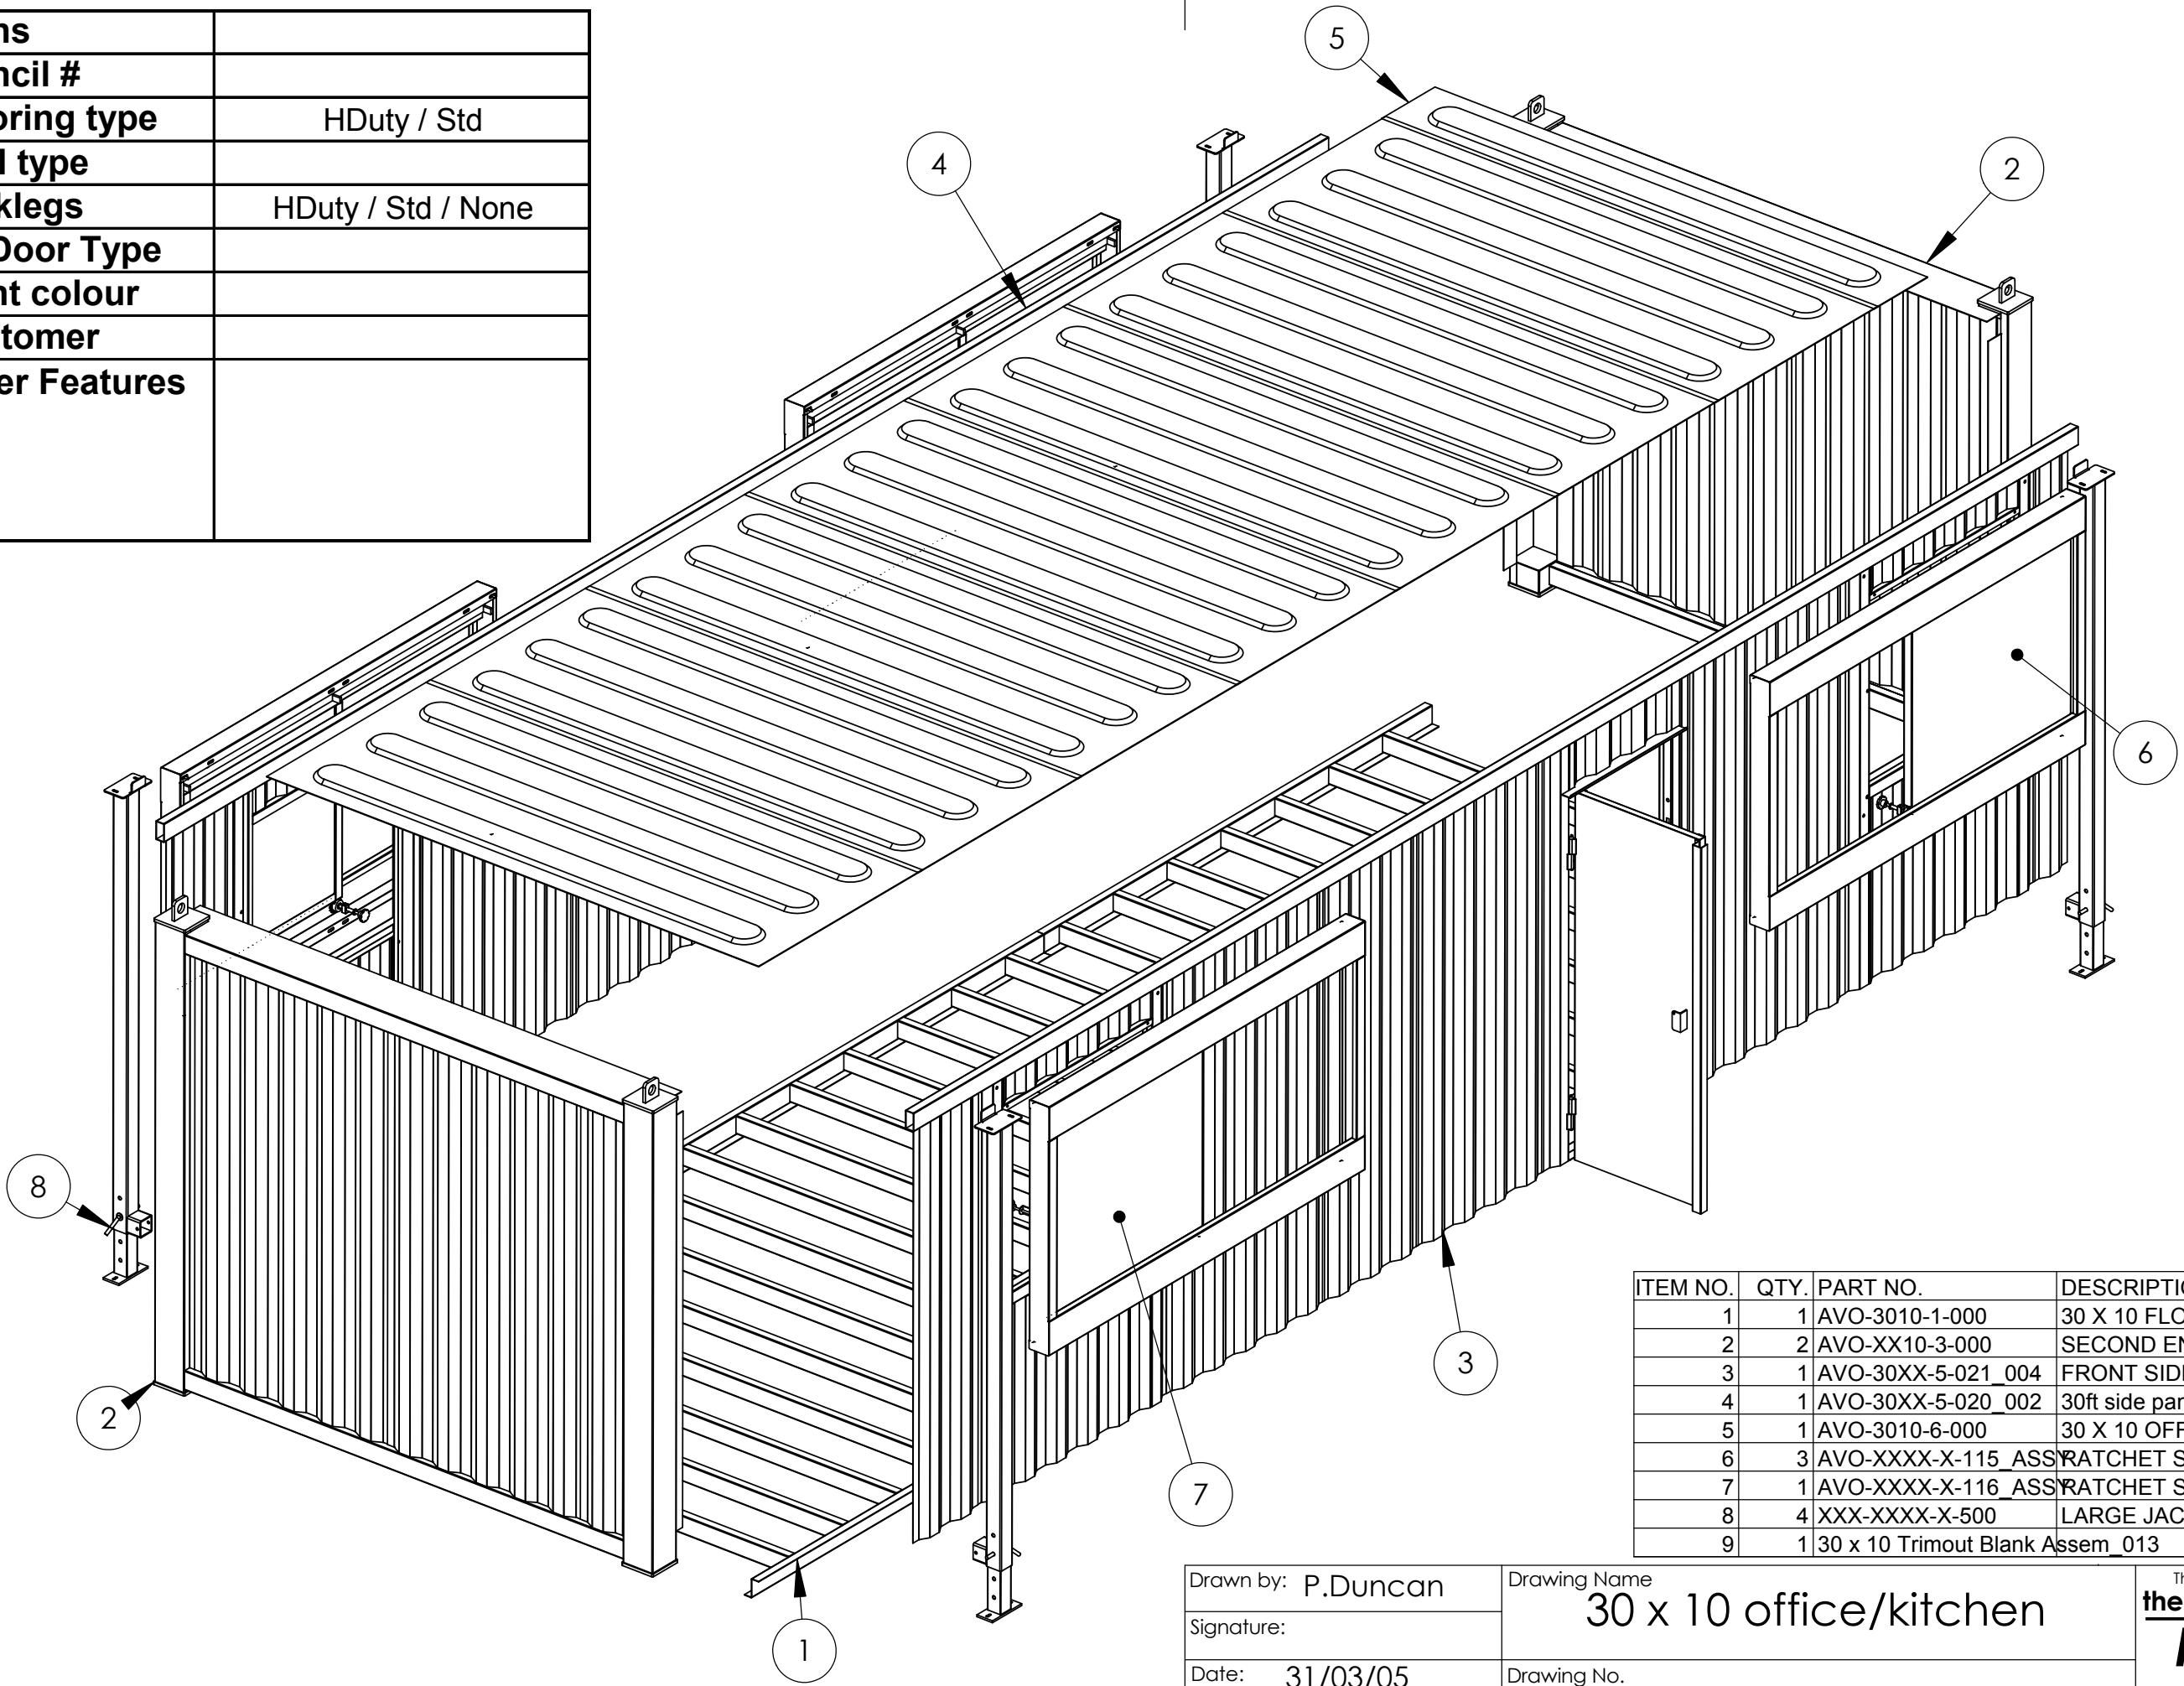


ITEM NO.	QTY.	PART NO.	DESCRIPTION
1	1	AVO-3010-1-000	30 X 10 FLOOR
2	2	AVO-XX10-3-000	SECOND END PANEL
3	1	AVO-30XX-5-021_004	FRONT SIDE PANEL
4	1	AVO-30XX-5-020_002	30ft side panel 2 windows
5	1	AVO-3010-6-000	30 X 10 OFFICE ROOF
6	3	AVO-XXXX-X-115_ASSY	RATCHET SHUTTER ASSY RH
7	1	AVO-XXXX-X-116_ASSY	RATCHET SHUTTER ASSY LH
8	4	XXX-XXXX-X-500	LARGE JACKLEG
9	1	30 x 10 Trimout Blank Assem_013	

Drawn by: P.Duncan
 Signature:
 Date: 31/03/05
 Rev: 001 Sht No 1 OF 3

Drawing Name
30 x 10 office/kitchen
 Drawing No.
AVO-3010-0-041_003

This document is the property of
the McAVOY GROUP
 2 Ferguson rd., Knockmore Hill Industrial Est.
 Lisburn Co. Antrim, BT28 2FW
 Tel 02887 740372, FAX 02887 748175

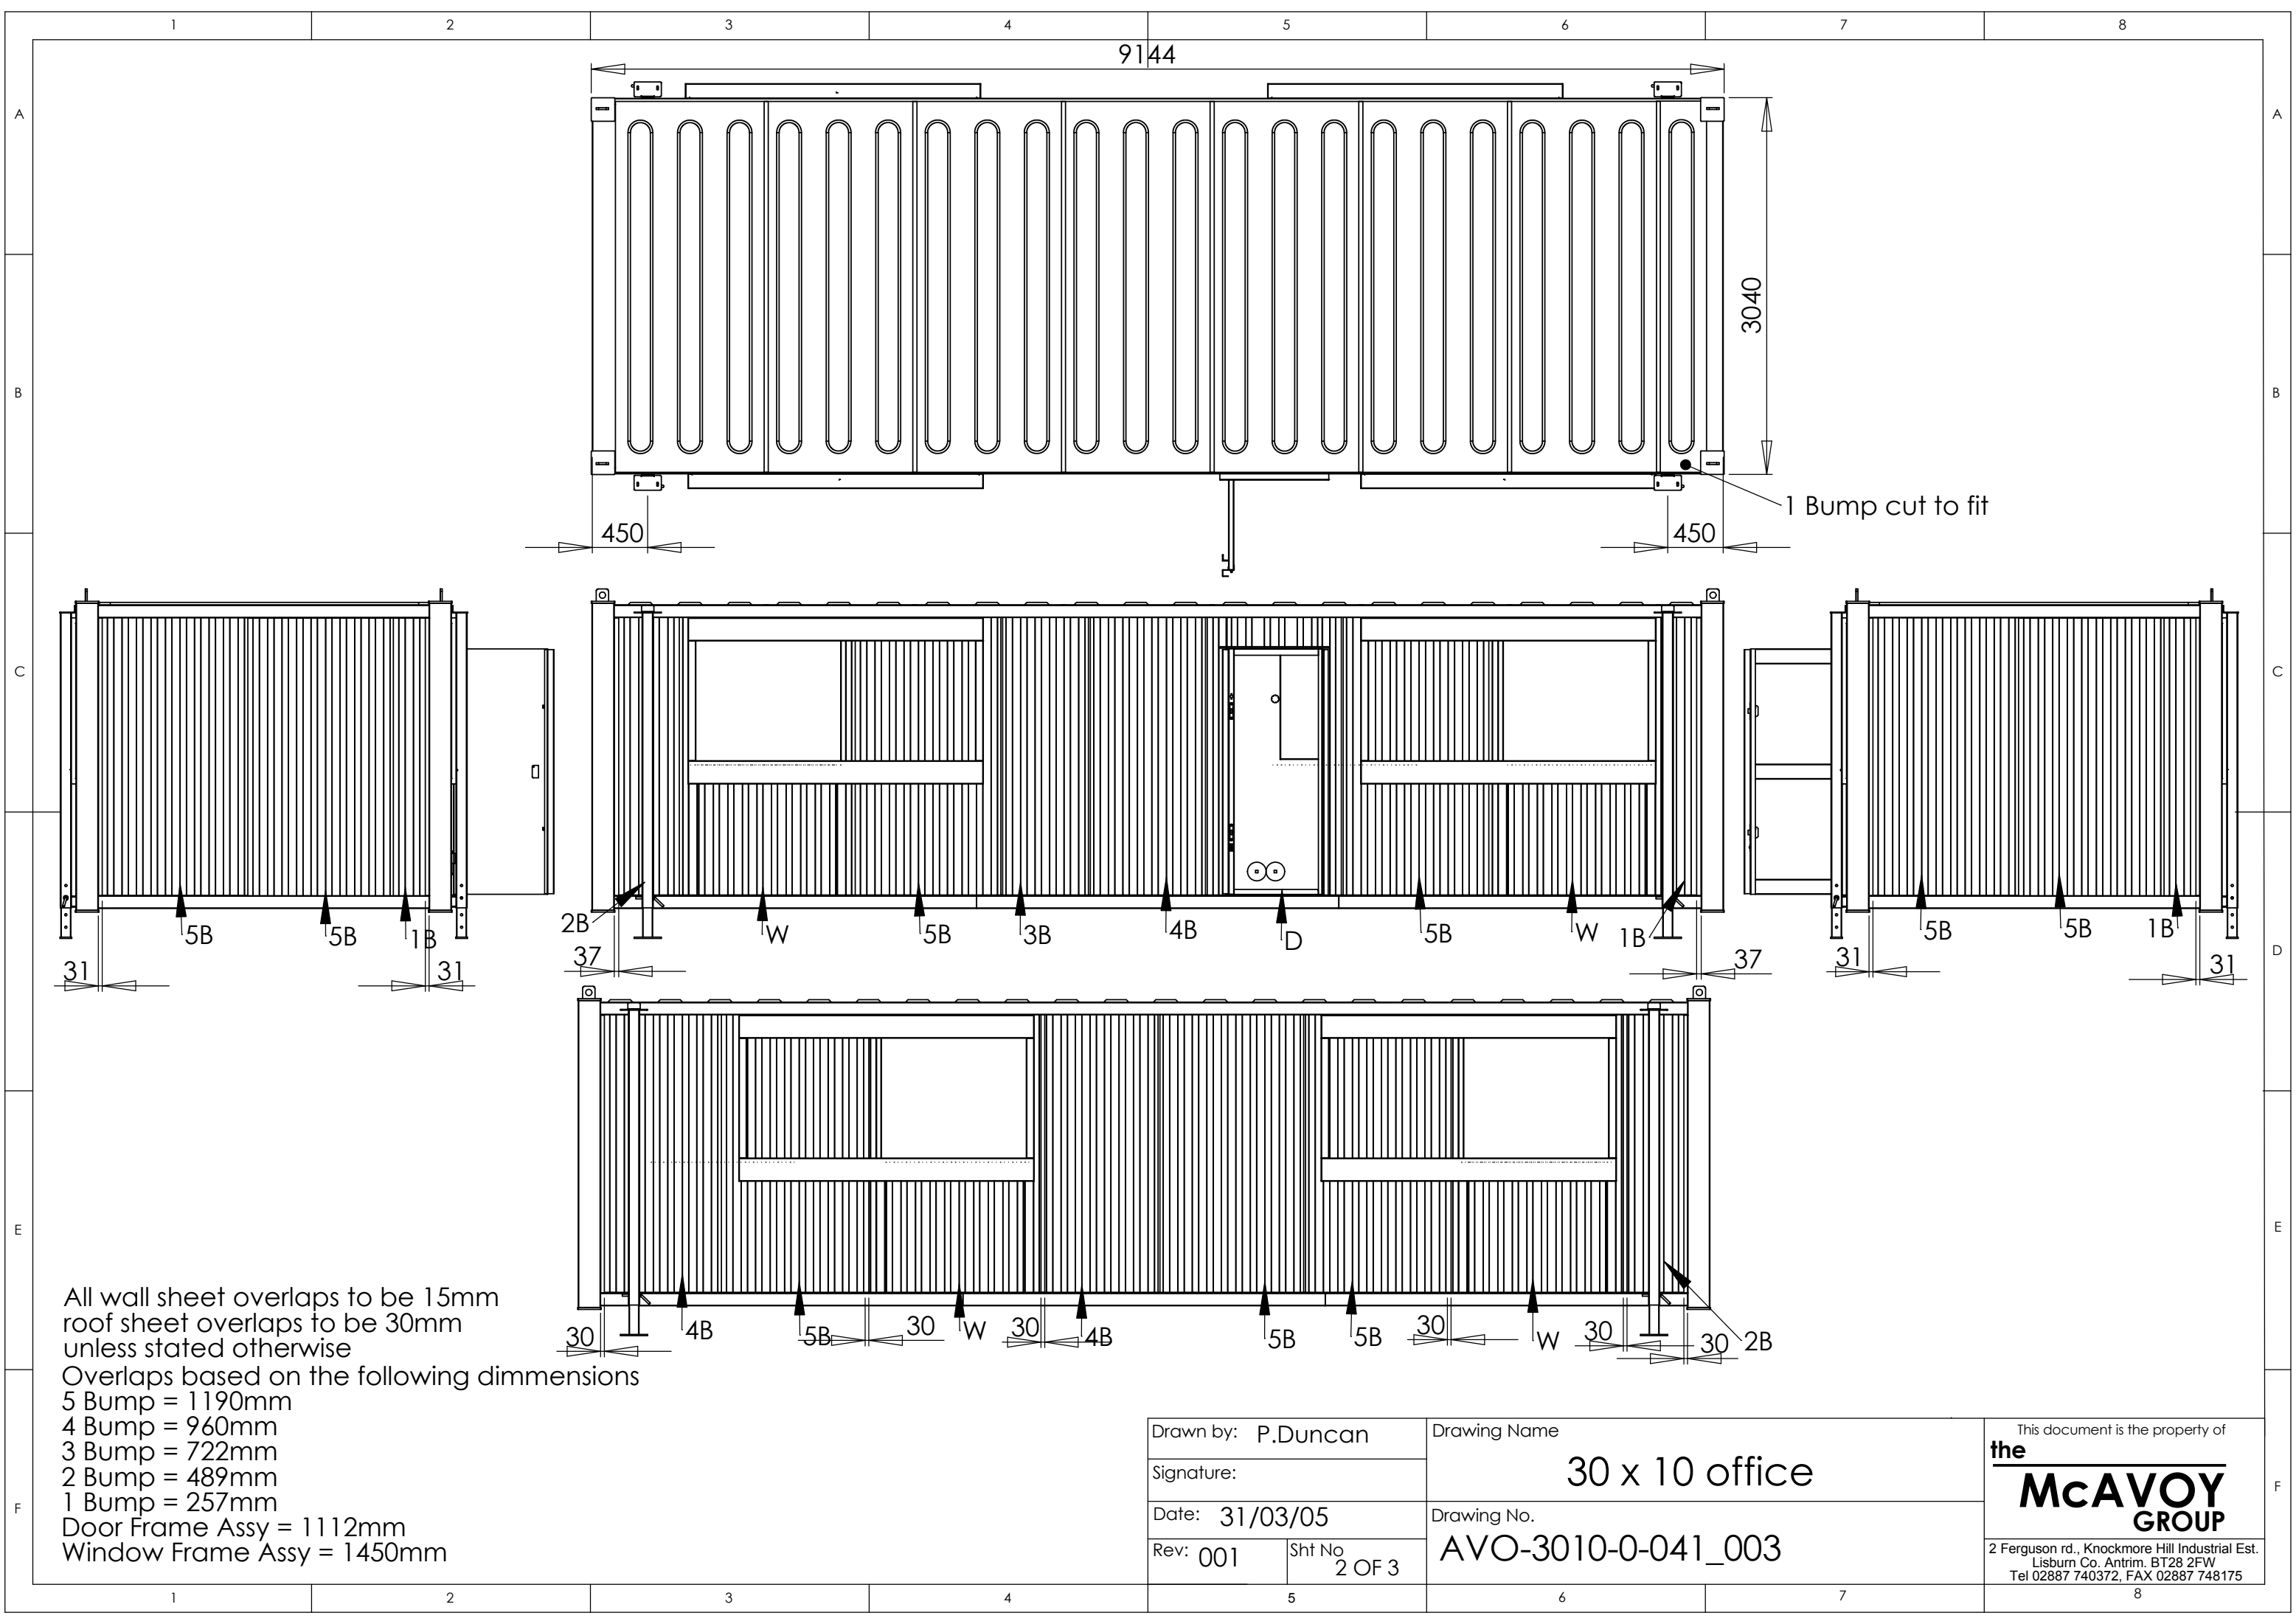

9144

3040

450

450

1 Bump cut to fit

31

5B

5B

1B

31

2B

37

W

5B

3B

4B

D

5B

W

1B

37

31

5B

5B

1B

31

30

4B

5B

30

W

30

4B

5B

5B

30

W


30

30

2B

All wall sheet overlaps to be 15mm
 roof sheet overlaps to be 30mm
 unless stated otherwise
 Overlaps based on the following dimensions
 5 Bump = 1190mm
 4 Bump = 960mm
 3 Bump = 722mm
 2 Bump = 489mm
 1 Bump = 257mm
 Door Frame Assy = 1112mm
 Window Frame Assy = 1450mm

Drawn by: P.Duncan		Drawing Name		This document is the property of	
Signature:		30 x 10 office		the	
Date: 31/03/05		Drawing No.		McAVOY	
Rev: 001		AVO-3010-0-041_003		GROUP	
Sht No 2 OF 3				2 Ferguson rd., Knockmore Hill Industrial Est. Lisburn Co. Antrim, BT28 2FW Tel 02887 740372, FAX 02887 748175	

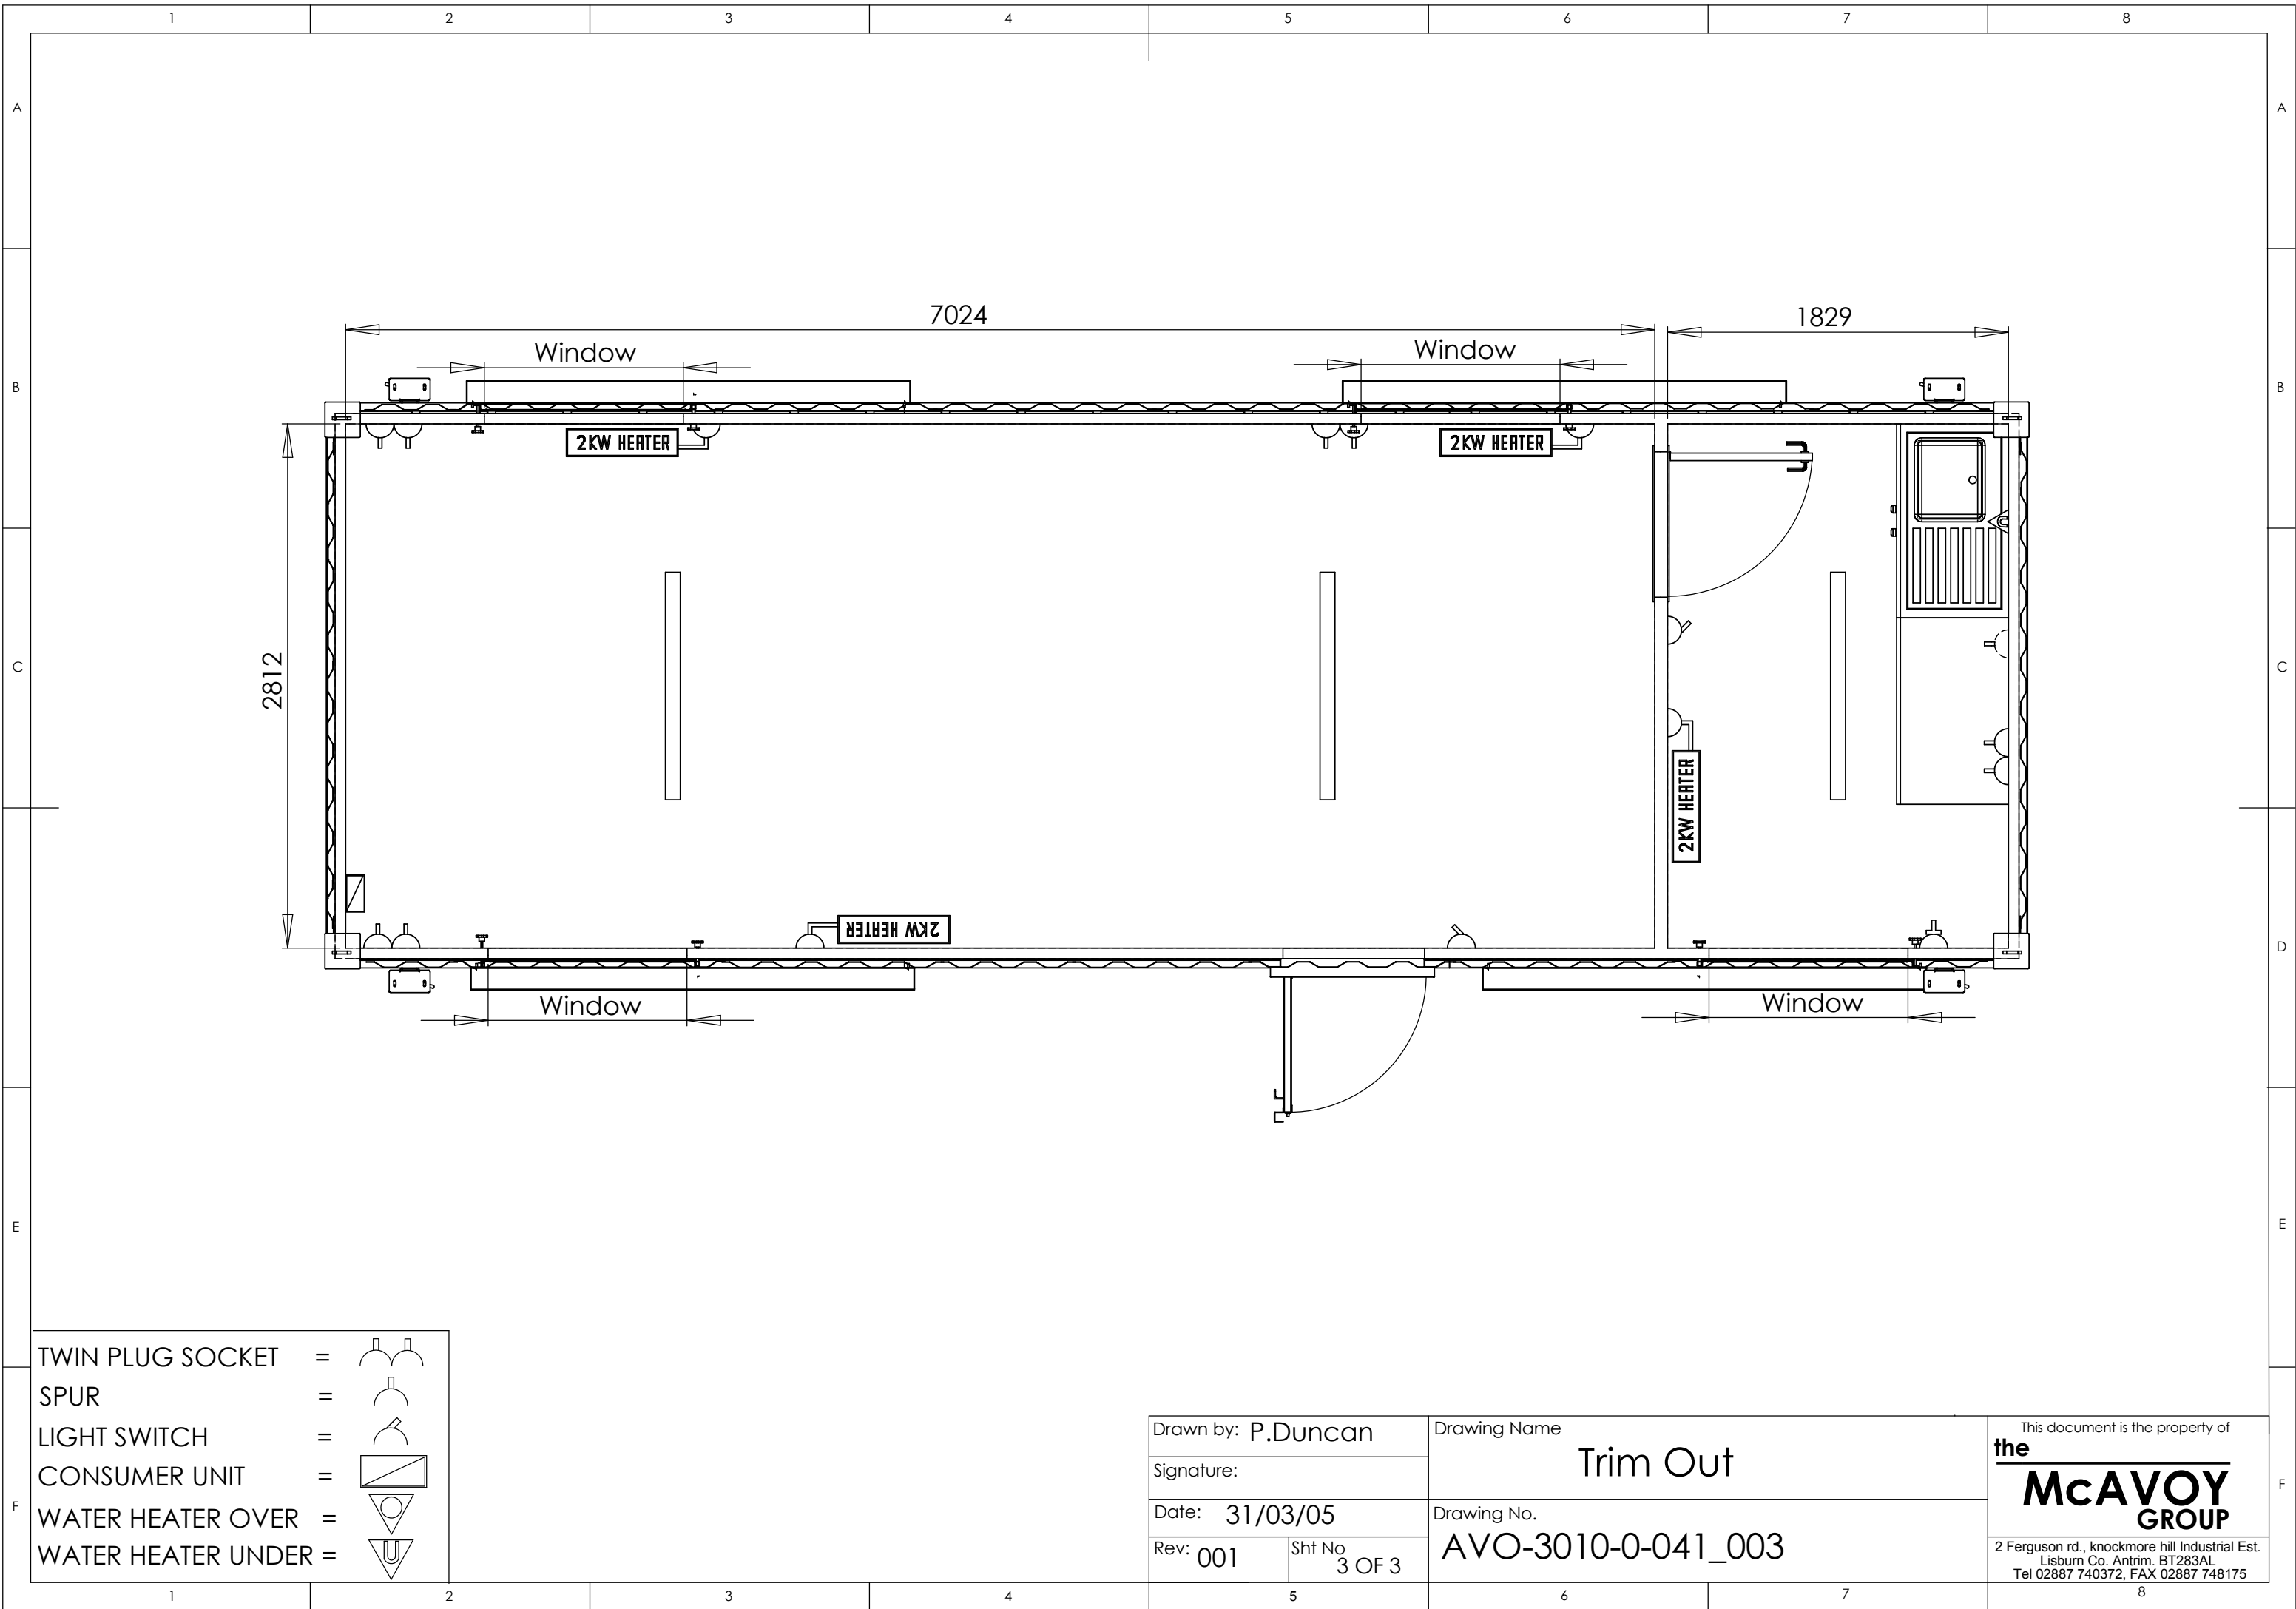

2812

7024

1829

Window

Window

2KW HEATER




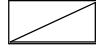


2KW HEATER

2KW HEATER

2KW HEATER

Window

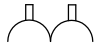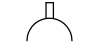Window

- TWIN PLUG SOCKET = 
- SPUR = 
- LIGHT SWITCH = 
- CONSUMER UNIT = 
- WATER HEATER OVER = 
- WATER HEATER UNDER = 

Drawn by: P.Duncan
 Signature:
 Date: 31/03/05
 Rev: 001 Sht No 3 OF 3

Drawing Name
Trim Out
 Drawing No.
AVO-3010-0-041_003

This document is the property of
the McAVOY GROUP
 2 Ferguson rd., knockmore hill Industrial Est.
 Lisburn Co. Antrim, BT283AL
 Tel 02887 740372, FAX 02887 748175