


NOTES

1. Verifying Dimensions: The contractor shall verify dimensions against each other drawings or site conditions as pertain to this part of the work.
2. Services: Approved openings for services through the structure are indicated on the drawing. Any additional openings of a nature required by the main contractor or the subcontractors must be submitted on a drawing for approval before work commences.
3. Existing Services: Any information concerning the location of existing services indicated on this drawing is intended for general guidance only. It shall be the responsibility of the contractor to determine and verify the exact horizontal and vertical alignment of all cables, pipes, etc. (both underground and overhead) before work commences.
4. Issues of Drawings: Hard copies, dwt and pdf will form a controlled issue of the drawing. All other formats (img, dxf etc.) are deemed to be uncontrolled issues and any work carried out based on these files is at the recipient's own risk. RPS will not accept any responsibility for any errors arising from the use of these files, either by human error by the recipient, issues of un-dimensioned measurements, compatibility issues with the recipient's software, and any errors arising when these files are used to set the recipient's drawing production, or setting out at site.
5. DATUM
6. CONCRETE MIX TYPE COVER FINISH

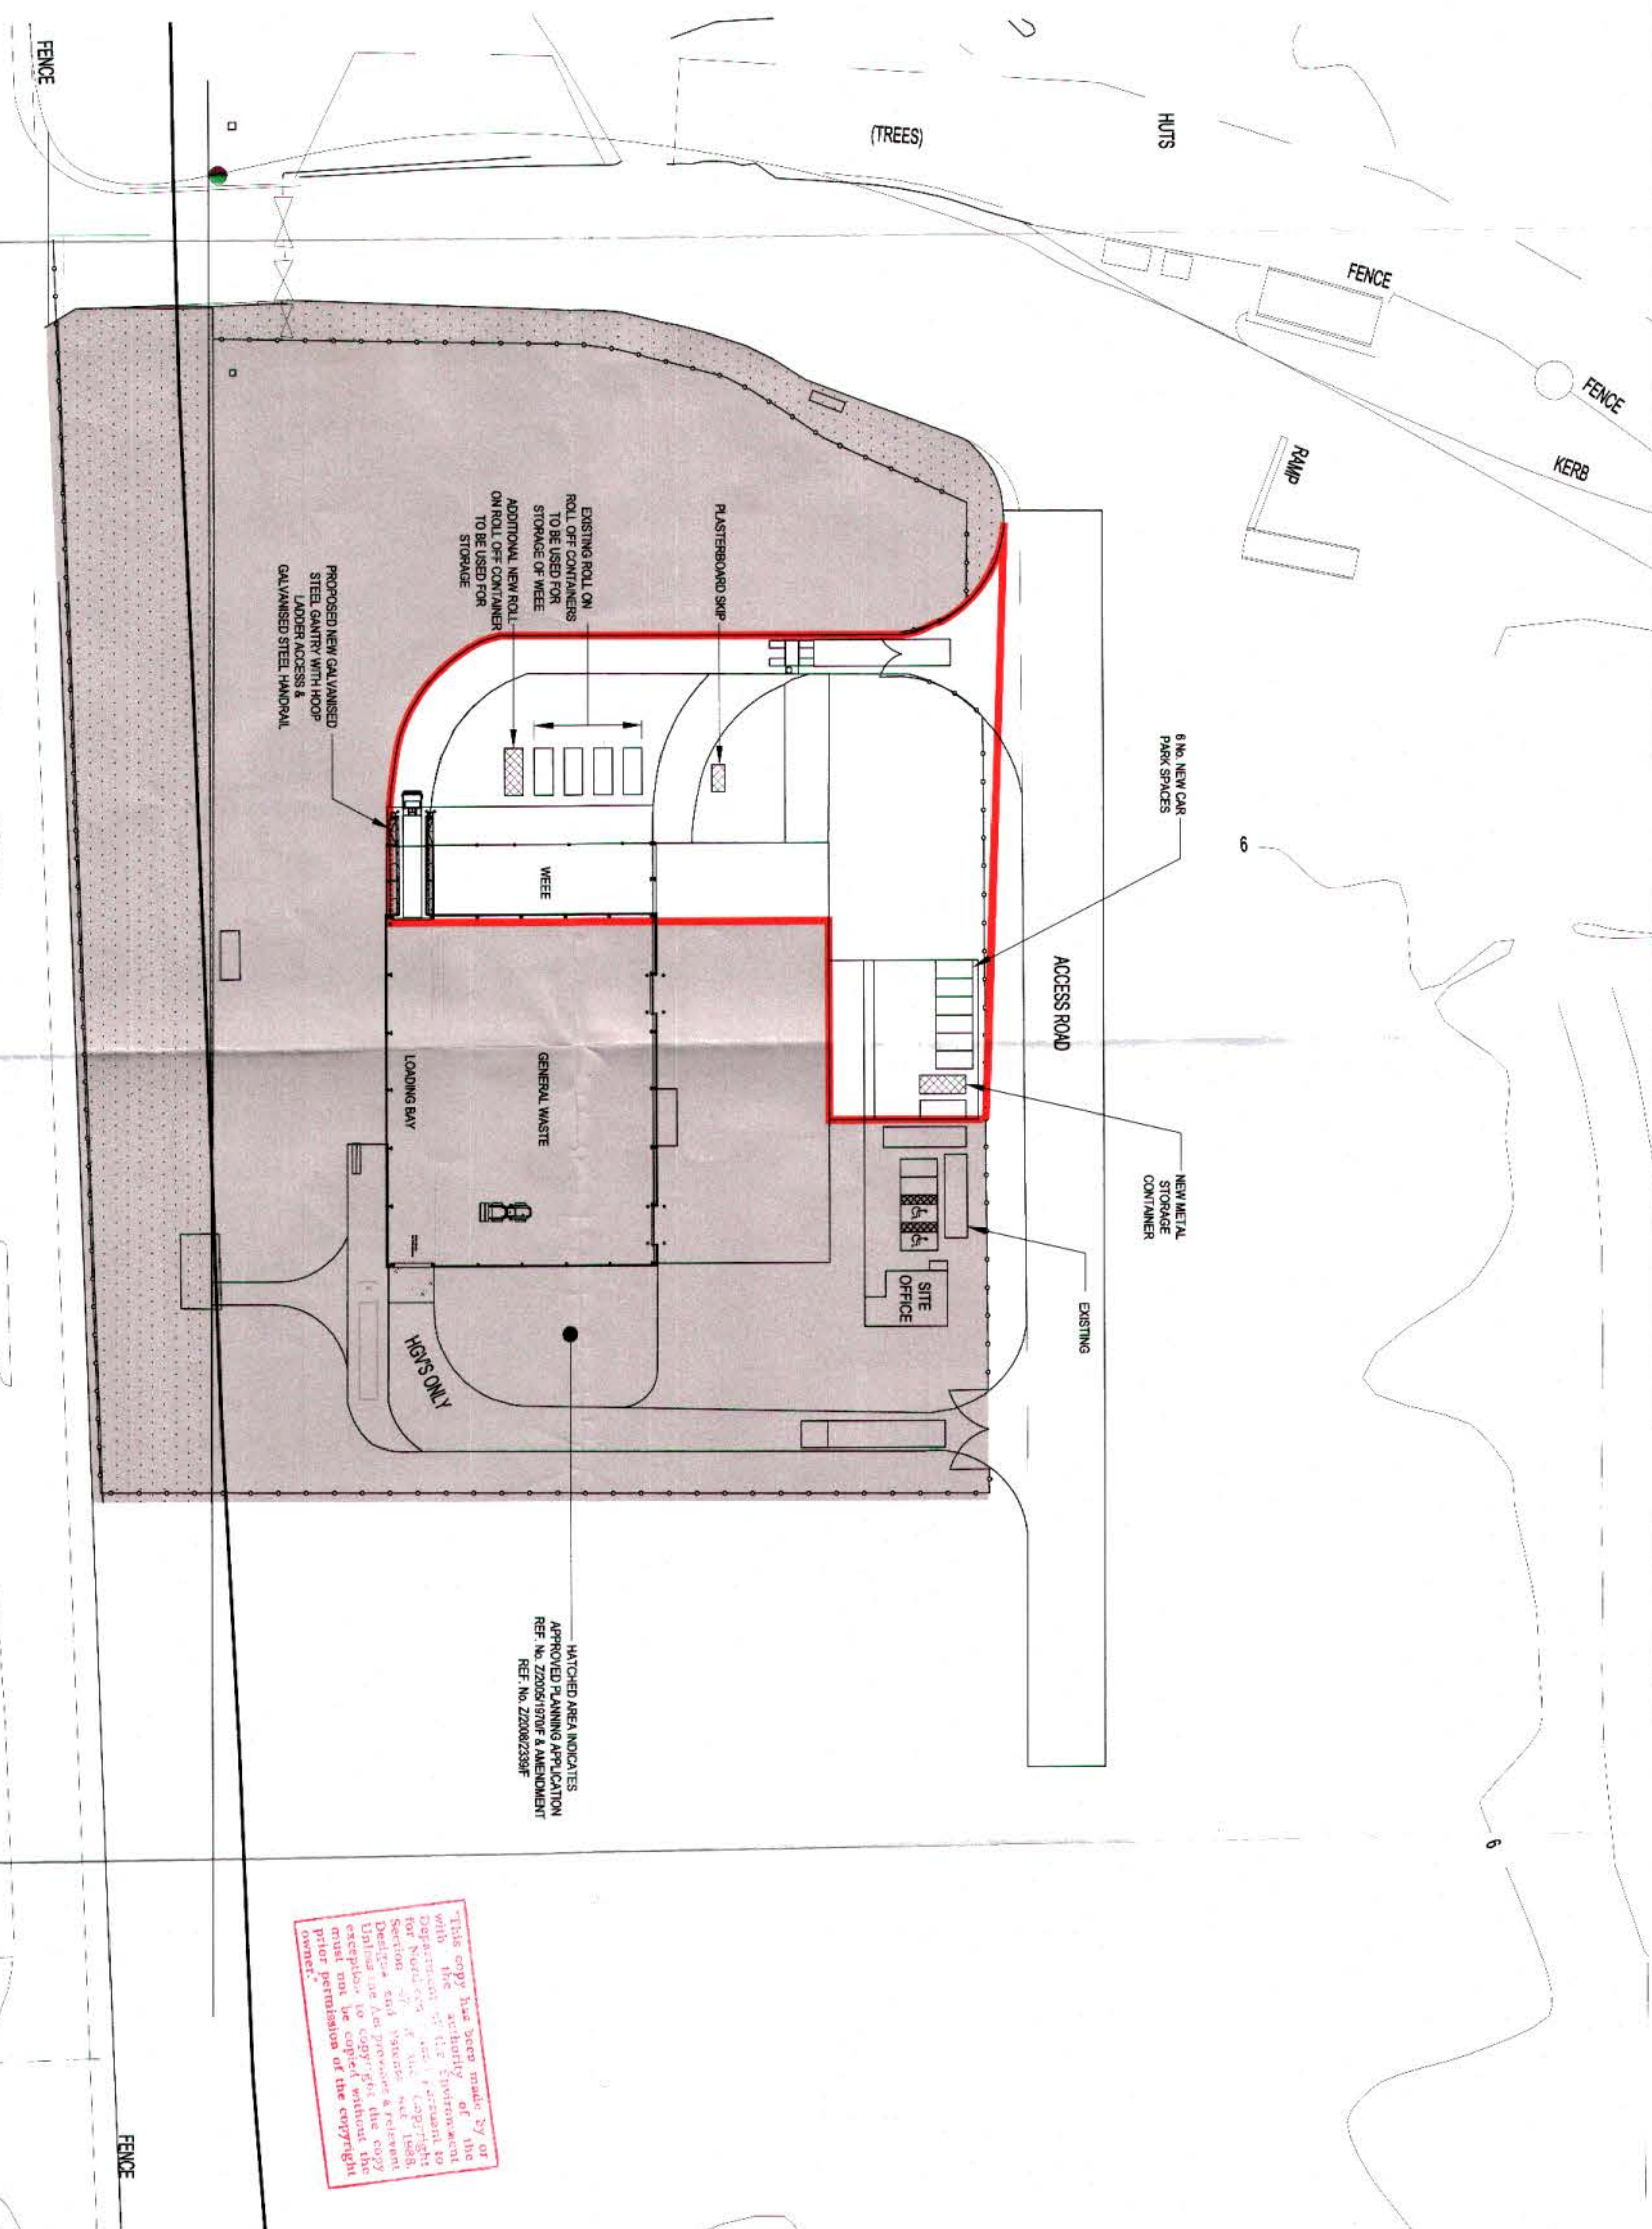

HATCHED AREA INDICATES APPROVED PLANNING APPLICATION REF. No. Z2005/1970F & AMENDMENT REF. No. Z2008/239AF

This copy has been made by or for the authority responsible for the issue of this document to the recipient of this copy. It is not to be used for any other purpose. Section 17 of the Copyright, Designs and Patents Act 1988 provides that a copy of a document may be made without the author's permission if the copy is made for the purposes of the copyright owner.

Drawing Number 02
DOE

DOE Planning RECEIVED 17 JAN 2014

Client: Belfast City Council
Project: Dargan Road Waste Transfer Station

Title: Waste Transfer Building Proposed Site Layout
Architect: RPS
Drawing Status: Preliminary
Drawing Scale: 1:100

Drawing Number: IBS1919/002
Project Leader: [Name] Date: Oct 2013
Initial Review: [Name]