


Cherryvale
Playing
Fields

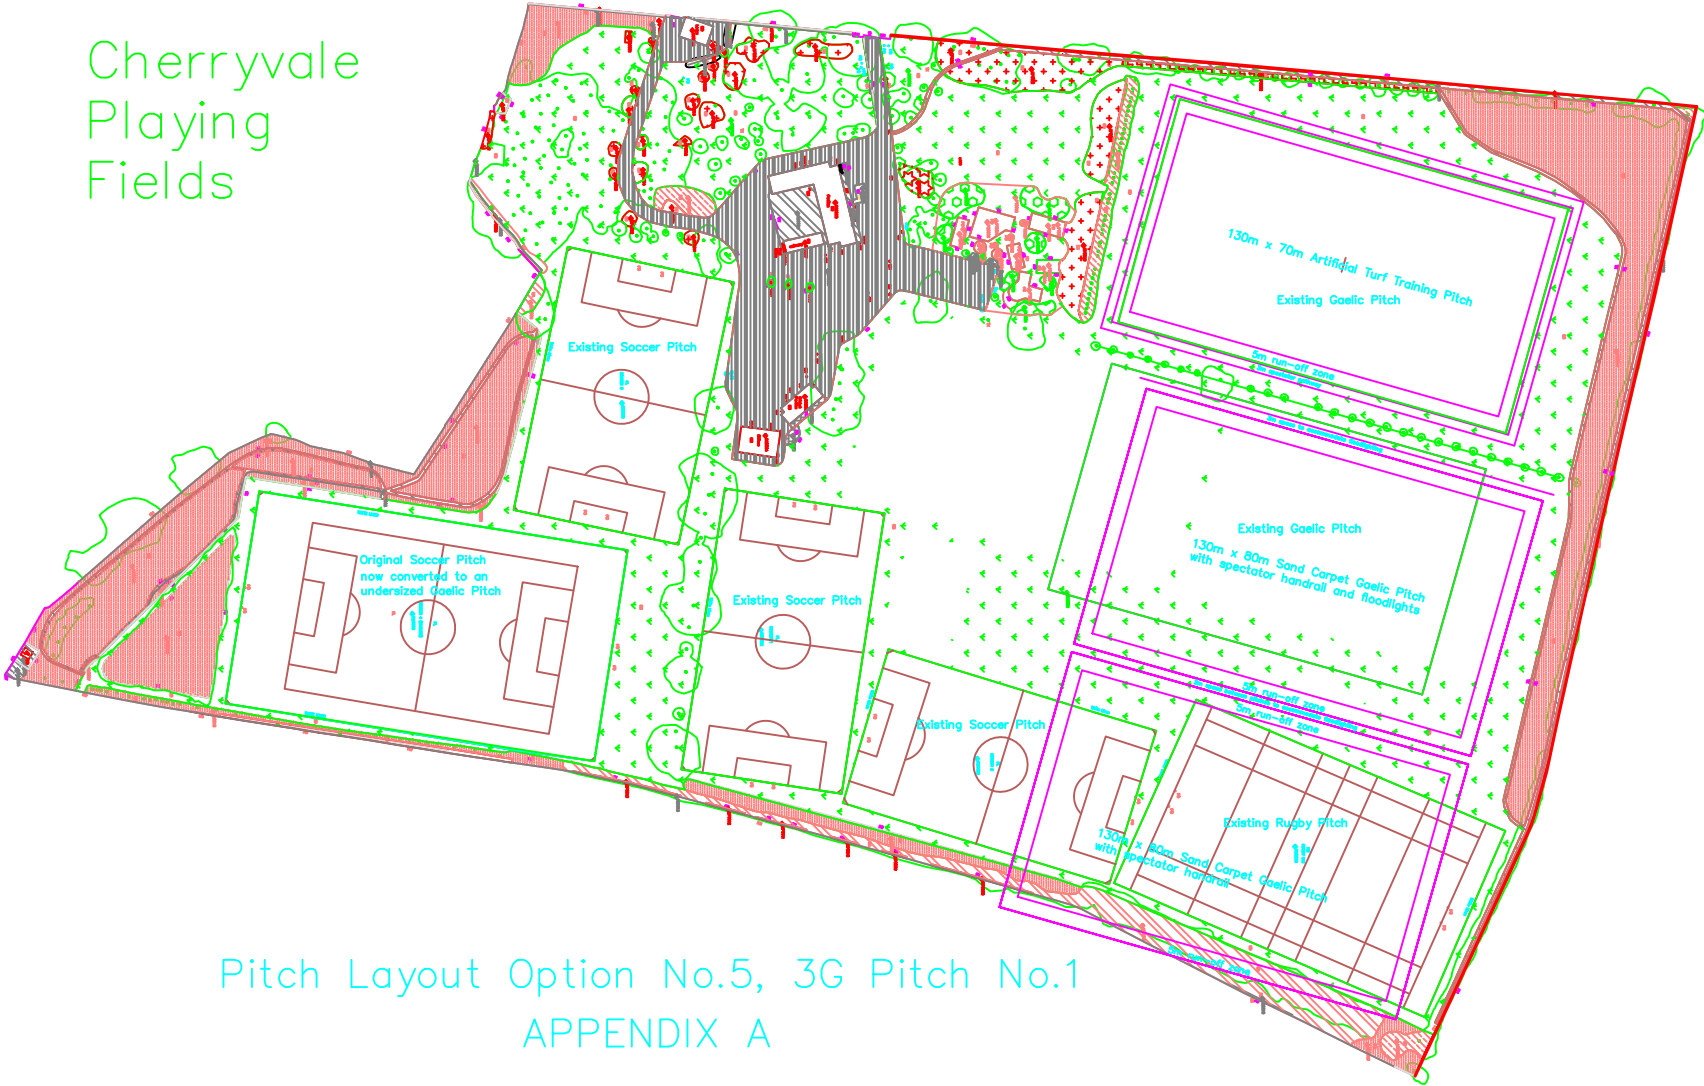

Pitch Layout Option No.5, 3G Pitch No.1
APPENDIX A