


Ground Floor

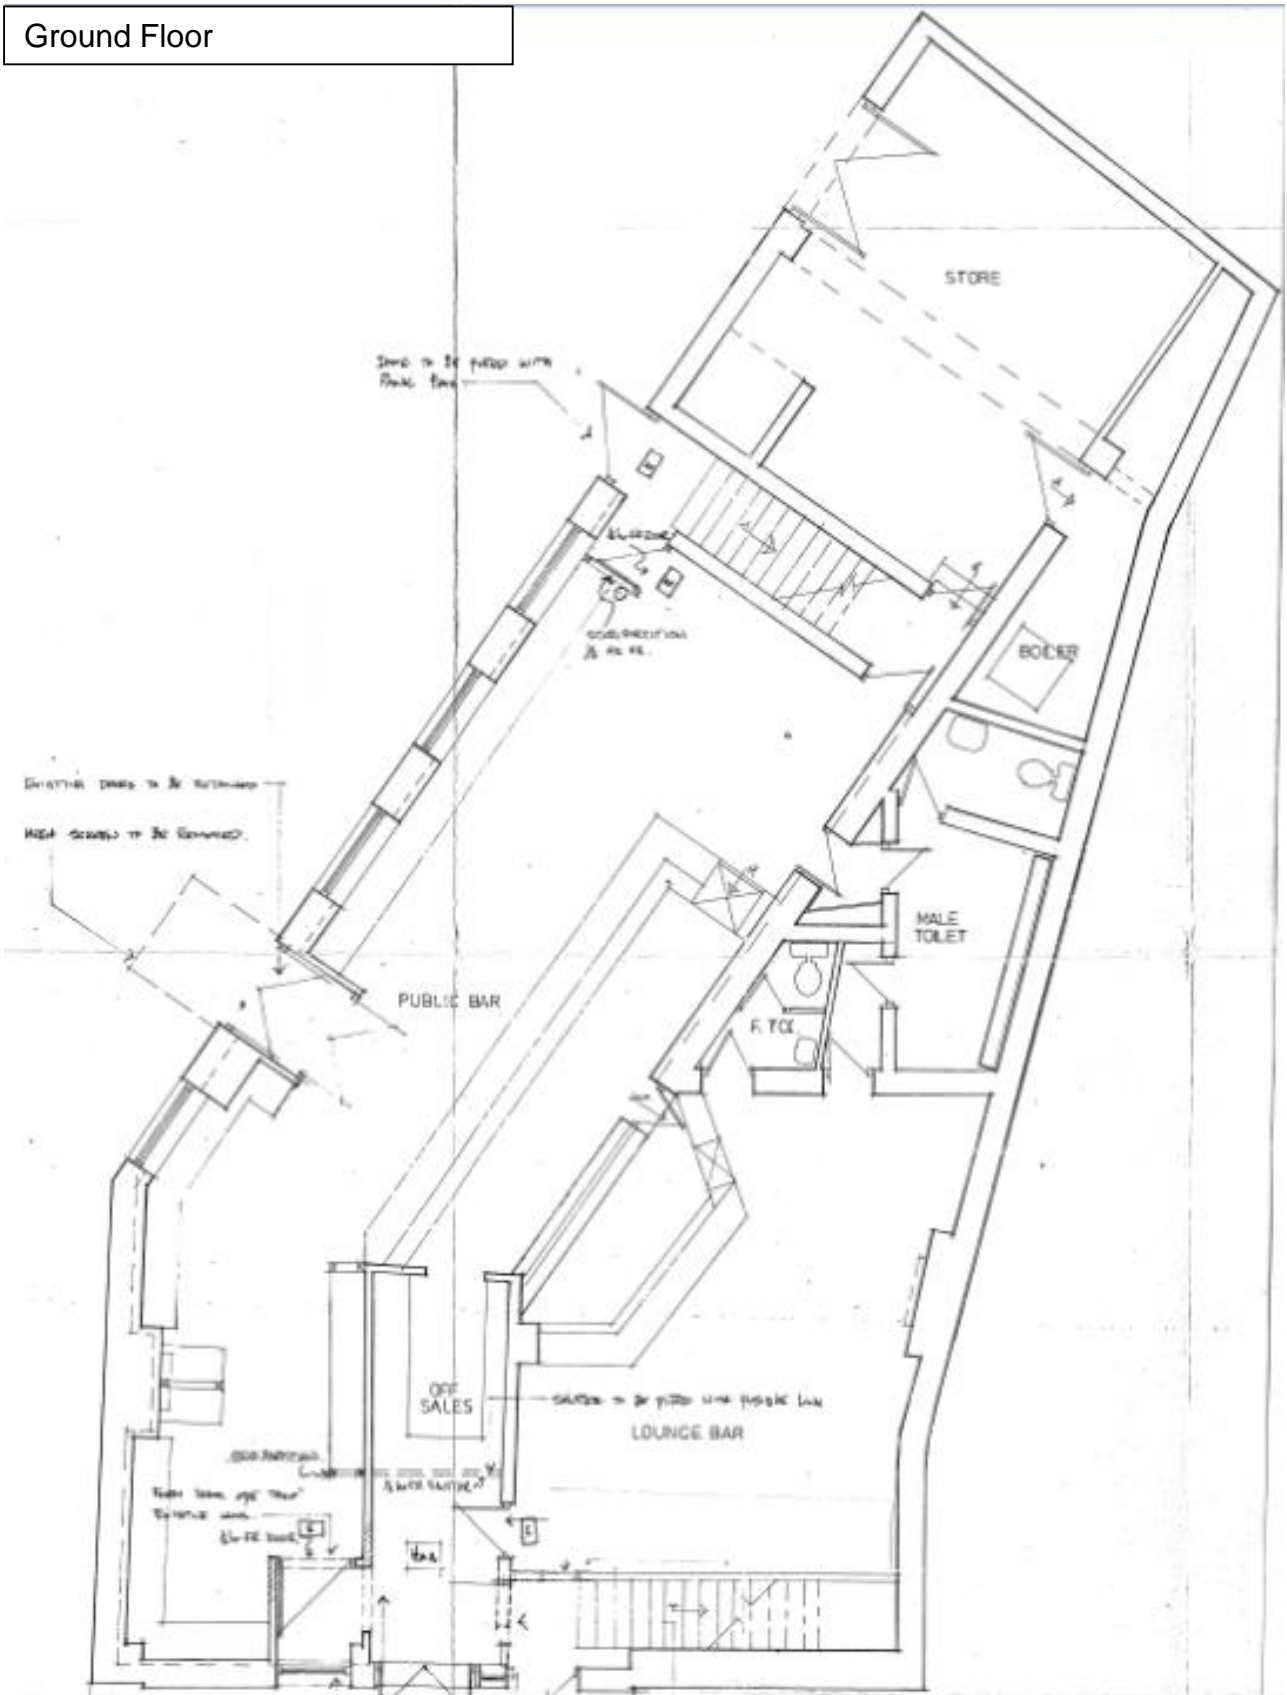

First Floor

