

**MILWAINE**  
LANDSCAPE ARCHITECTS

Department for Communities,  
Building Successful Communities  



Scale: 1:250 @ A2

**M ADAMI**  






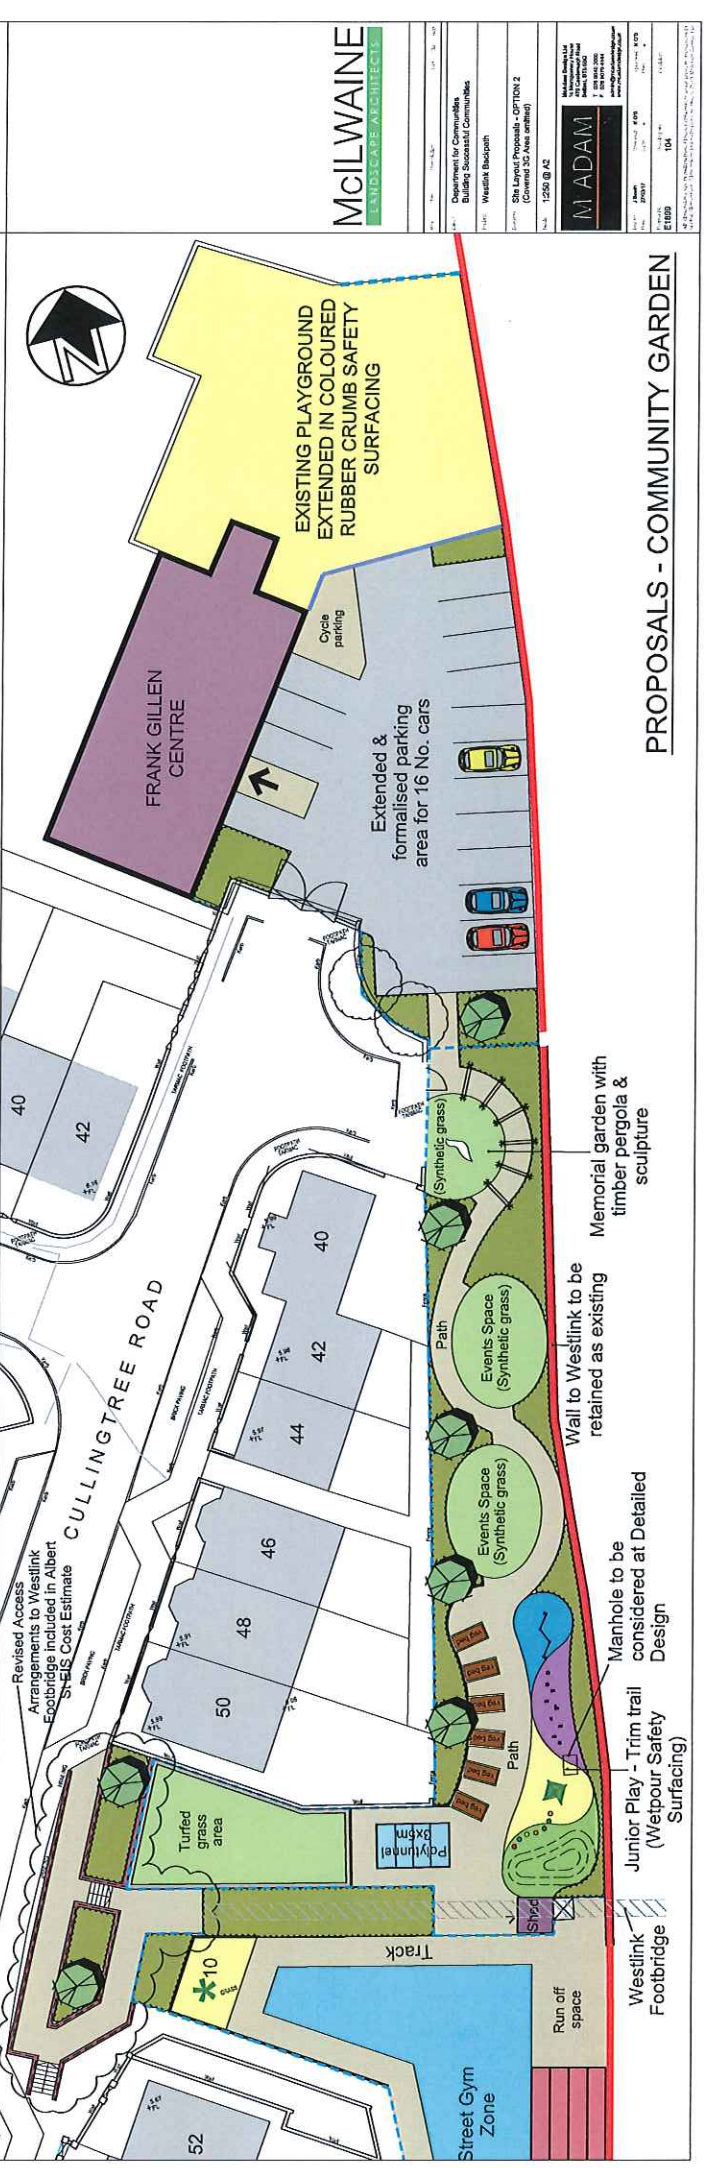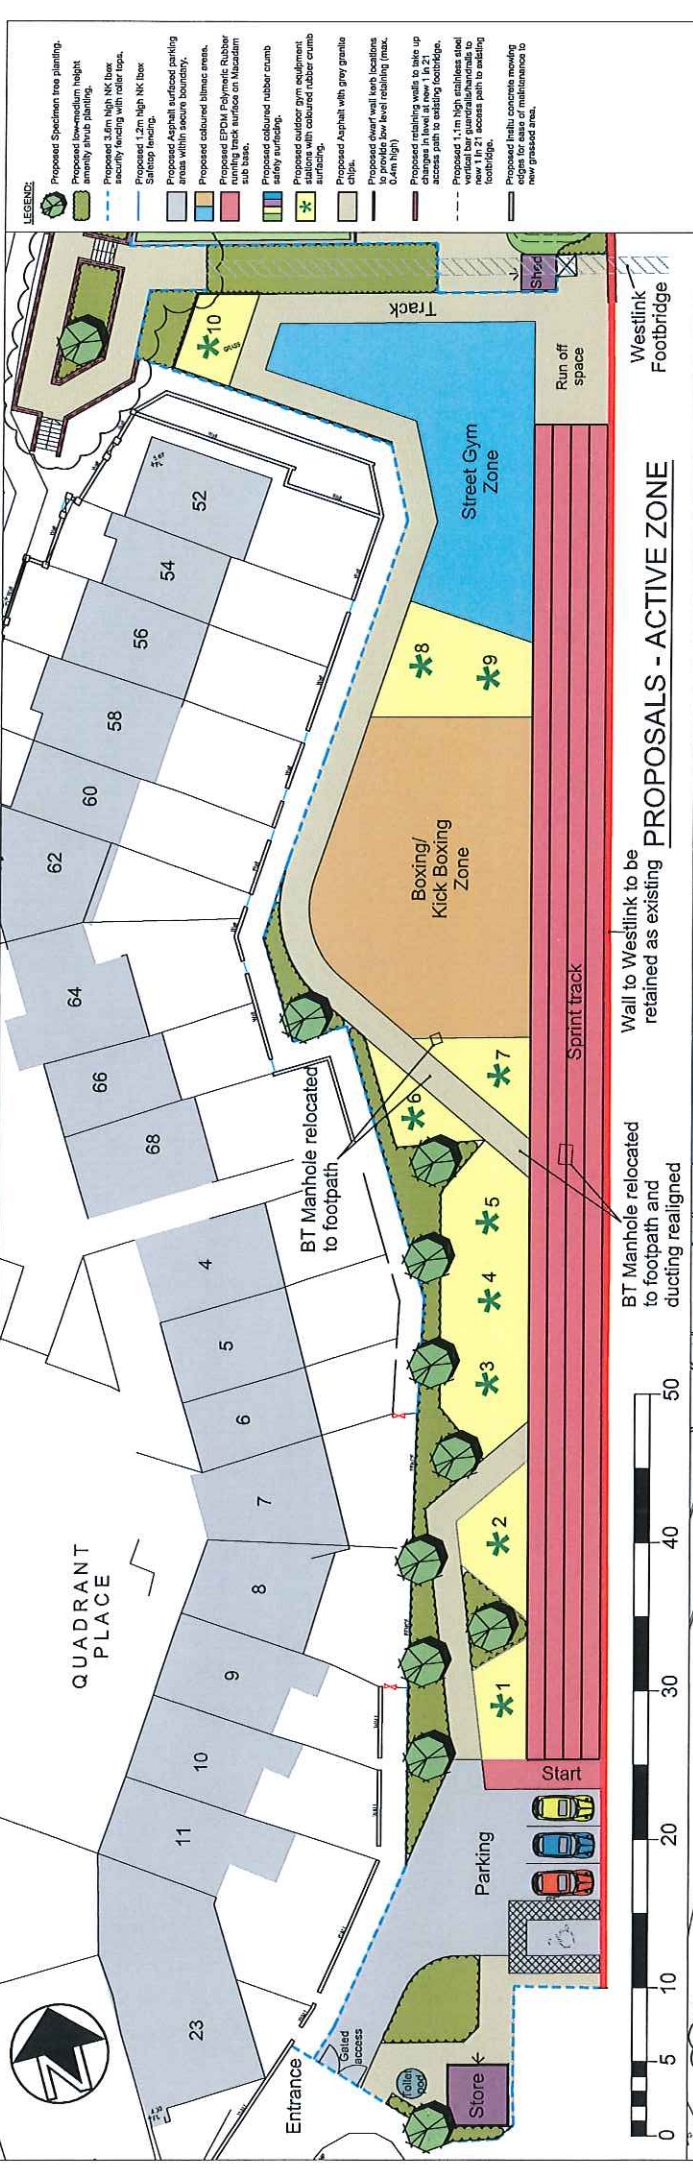

**McILWAIN**  
LANDSCAPE ARCHITECTS


M ADAMI  
