


Appendix '1'

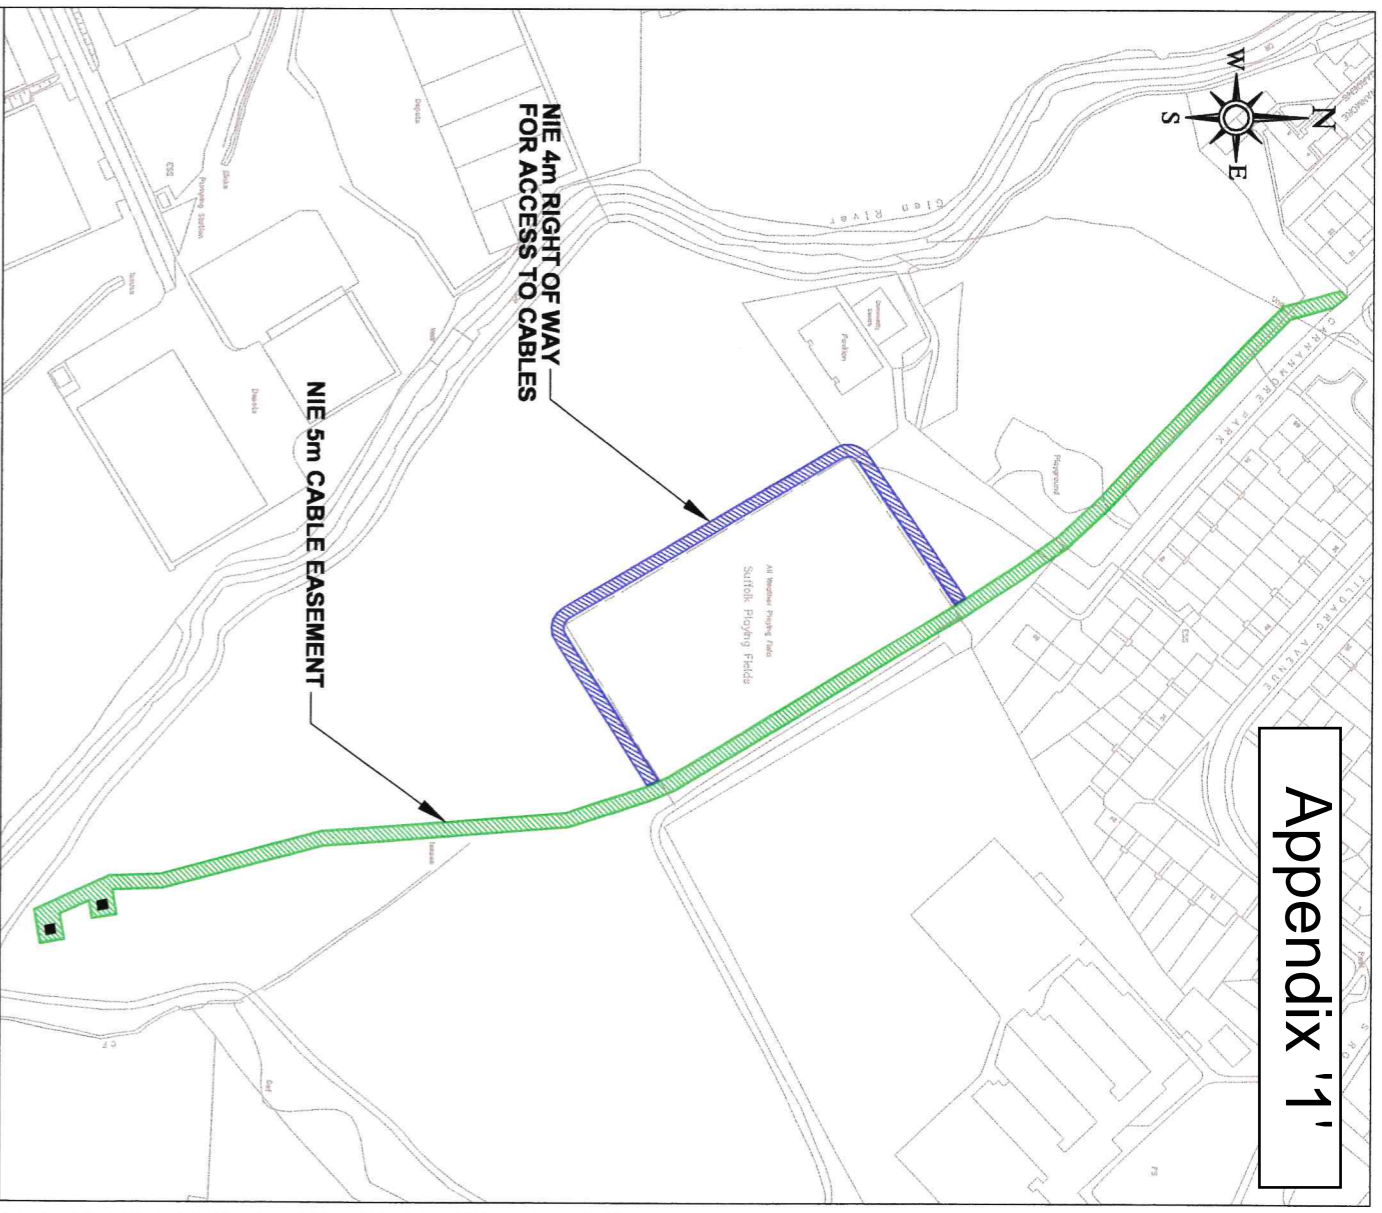

Map No. I.G. 146-11ne

Location Plan

Scale 1:2500



SCALE 1:1250

EASEMENT NOTES

- 1A. NIE TO HAVE A 5.0m WIDE CABLE EASEMENT FROM A-B-C-D-E-F-G-H-J-K-A
- 1B. AREA DEFINED BY CABLE EASEMENT PLANTING IS RESTRICTED TO GRASS OR SHALLOW ROOTED GROUND COVER
- 1C. LEGEND



NIE CABLE EASEMENT AREA

EASEMENT AREA:- 2587.75m²

RIGHT OF WAY NOTES

- 1A. NIE TO HAVE A 4.0M MINIMUM RIGHT OF WAY FOR ACCESS TO CABLES FROM PUBLIC ROAD PER 1:1250 & 1:2500 LOCATION PLANS
- 1B. LEGEND



NIE RIGHT OF WAY

REV	A	NIE RIGHT OF WAY ADDED	JSC	16/07/14	Map Nos. I.G. 146-11ne	Date 08/05/2014	Scale As Shown
		AMENDMENT	INT		Sheet A2	Drawing No. 35-6-4	rev.



DRAWING OFFICE DARGAN

Drawn by - J.Clarke

Surveyed by -

Checked by - J.Campbell

Approved by -

Title

Cable Easement from
Carnamore Park to Tower Positions
Suffolk Playing Fields
Belfast

Reproduced from the Ordnance Survey map with the permission of the Director and Chief Executive © Crown Copyright

