

This drawing is protected under Copyright .  
 Copyright remains the property of  
 PLAY DESIGN CONSULTANTS unless otherwise  
 assigned.  
 Figured dimensions only to be taken from this  
 drawing .  
 DO NOT SCALE .All dimensions to be verified on  
 site prior to the commencement of work .  
 Any structural information on this drawing is  
 indicative only .  
 No structural details to be taken from this  
 drawing ,all structural details to be referred to  
 a structural engineer.  
 All contractors must visit the site and be  
 responsible for checking all setting out  
 dimensions .Notify PLAY DESIGN CONSULTANTS  
 of any discrepancies prior to any manufacture  
 or construction works.





REV	DATE	DESCRIPTION	BY	APPROVED
J	23/11/2021	teamroom relocated to amended store layout off kitchen	NJT	GT
H	03/11/2021	revised fire curtain housing indicates and boots relocated to suit curtain closing	NJT	GT
G	28/09/2021	food hoist relocated due to services within ceiling below	NJT	GT
F	20/07/2021	lift hoist size increased, wall to kitchen area revised	NJT	GT
E	07/07/2021	signage indicated for info kitchen, order and P&P store and desk amended	NJT	GT
D	11.08.21	entrance doors added	NJT	GT
C	21.05.21	glasswash and finishing kitchen layout added	NJT	GT
B	18.05.21	layout revised	NJT	GT
A	12.05.21	disabled wc added, plantroom increased, team room & cash office added	NJT	GT
		layout revised	NJT	GT

**PLAY DESIGN LTD**  
 24 Market Street  
 Bromsgrove  
 Worcestershire  
 B61 8DA

CLIENT		
THE ORIGINAL BOWLING CO		
PROJECT		
HOLLYWOOD BOWL BELFAST		
DRAWING		
FIRST FLOOR PROPOSED		
DRAWING NUMBER	REVISION	
04	1	
	SHEET	
	2 OF 2	
JOB NO	SCALE	CAD REF
303	1:100 (A1)	XXXX-00
DRAWN BY	APPROVED BY	DATE
NJT	GT	04/2021



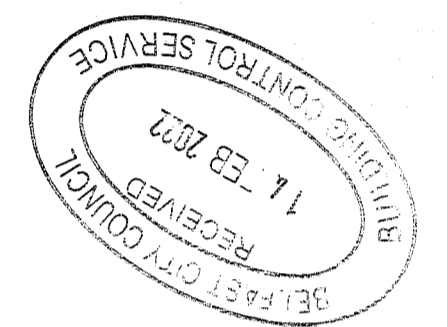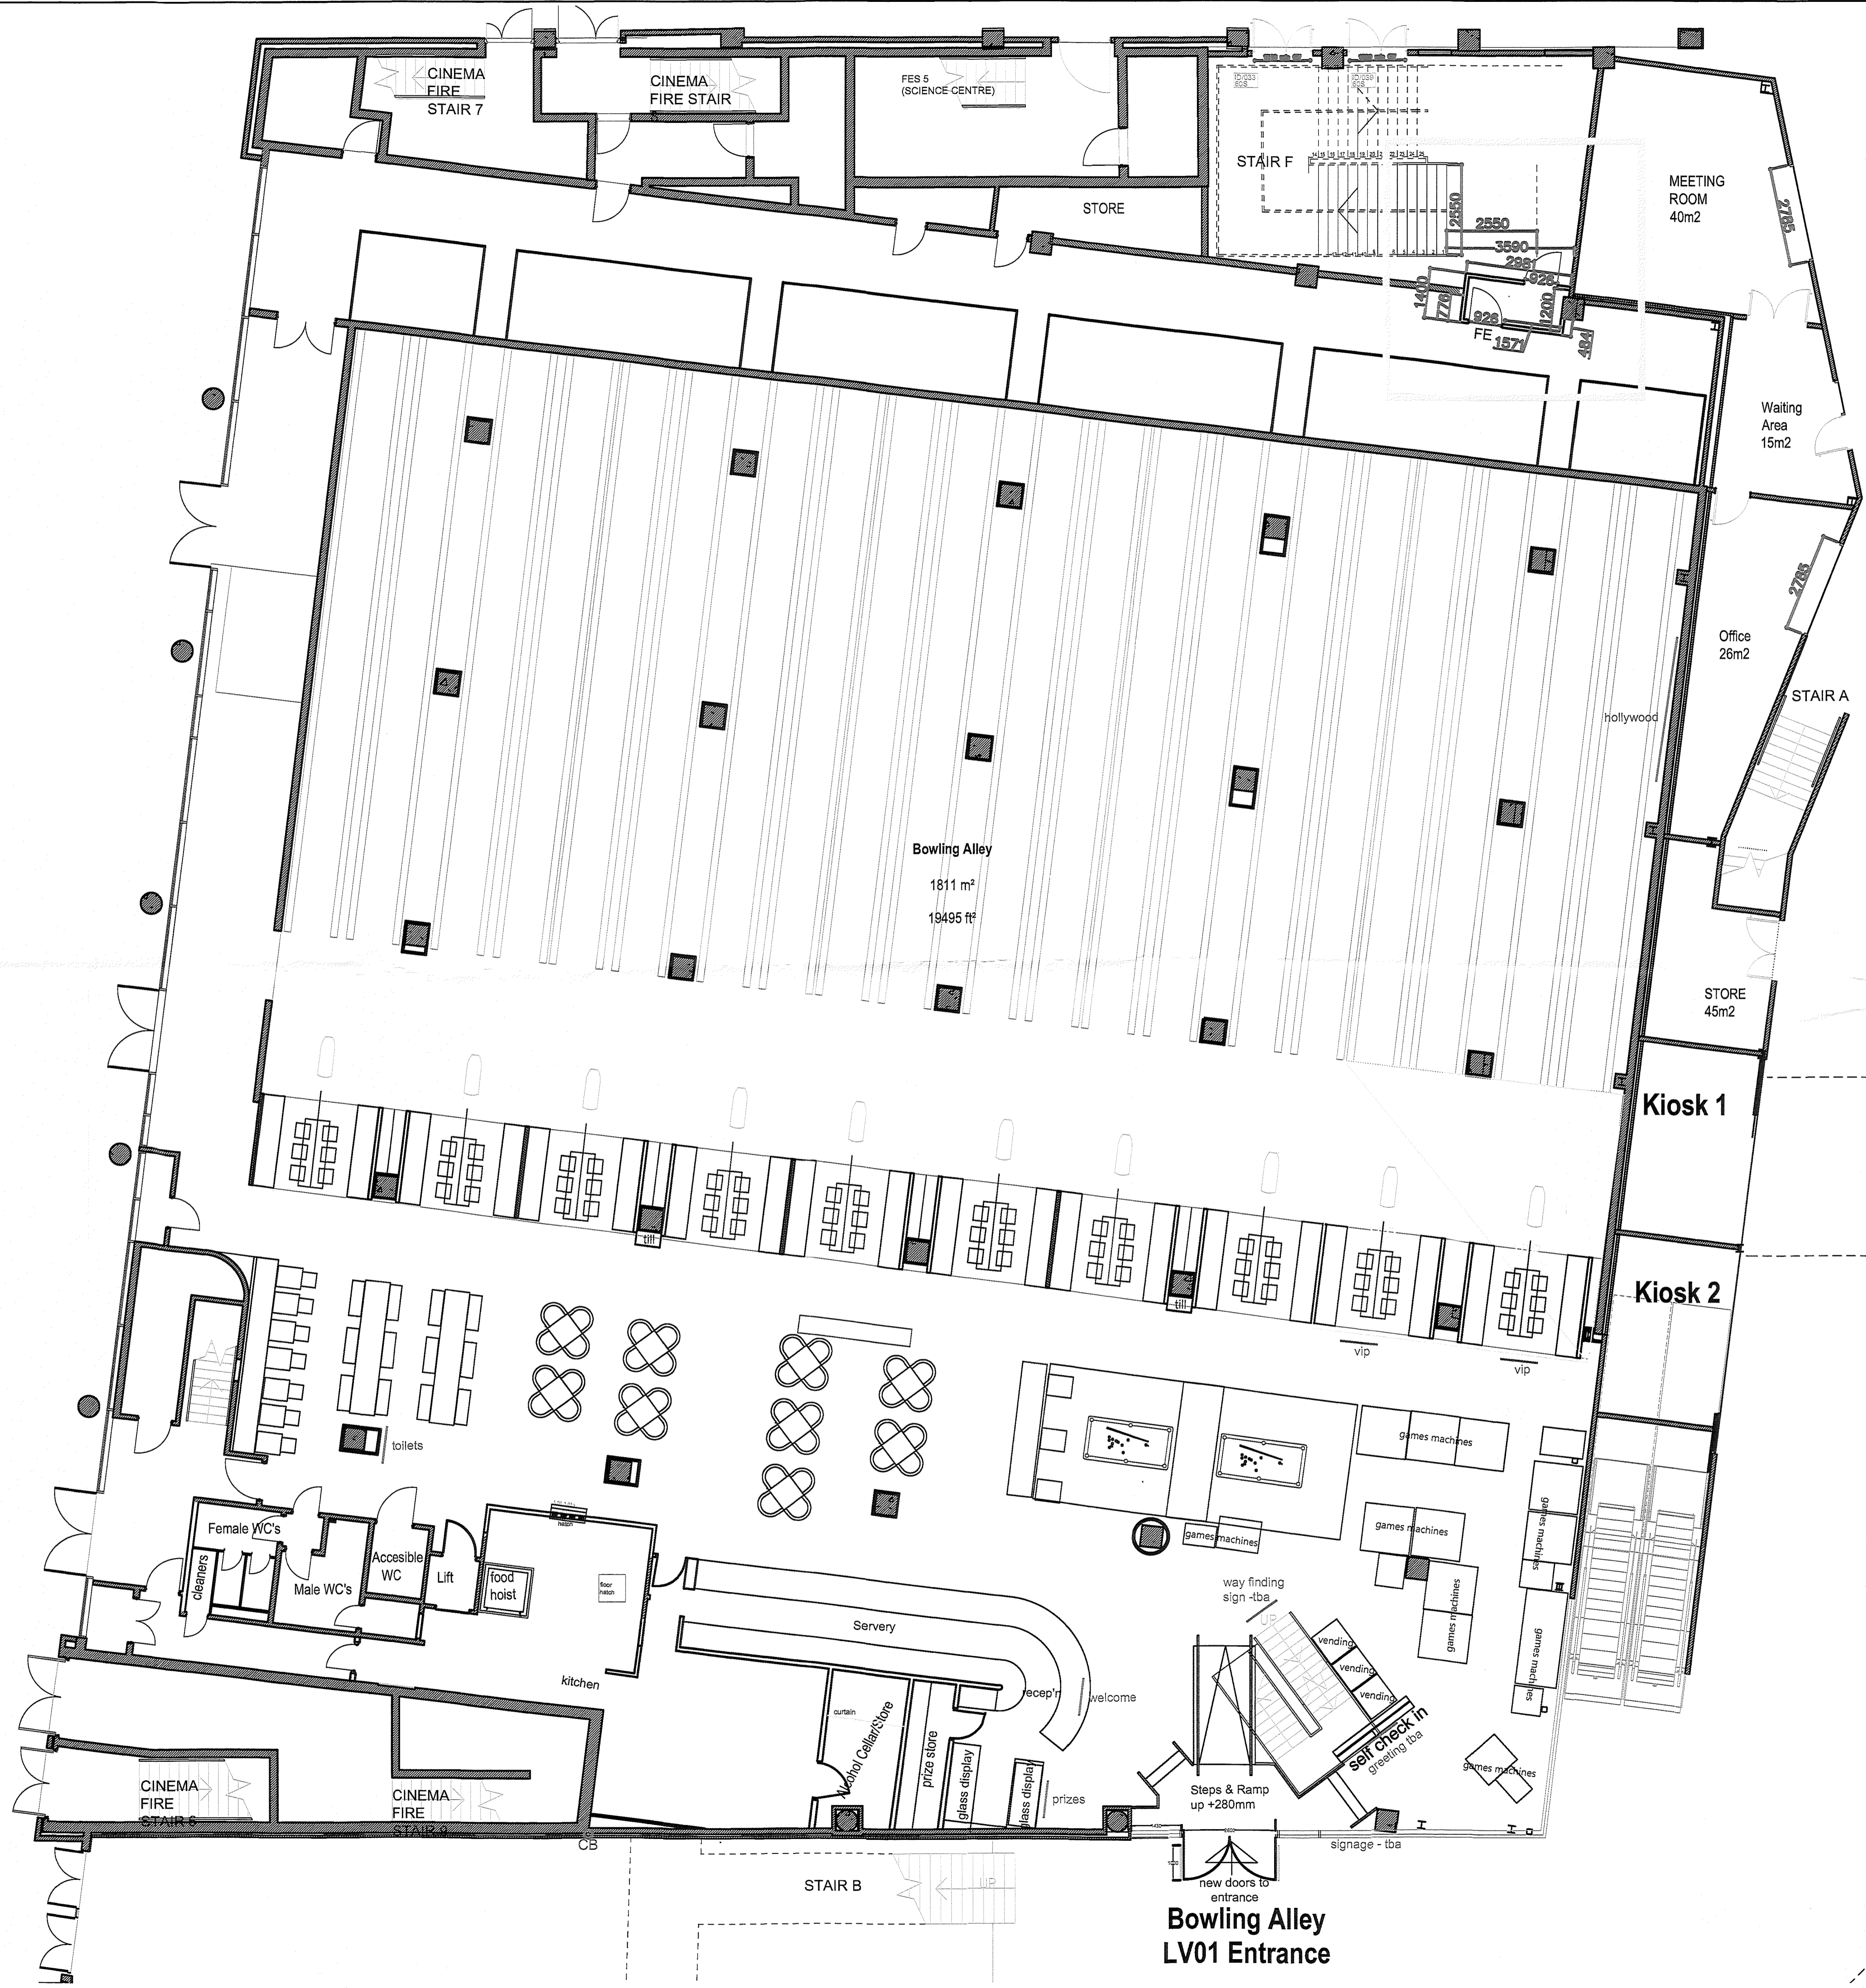

This drawing is protected under Copyright .  
 Copyright remains the property of  
 PLAY DESIGN CONSULTANTS unless otherwise  
 assigned.  
 Figured dimensions only to be taken from this  
 drawing .  
**DO NOT SCALE.** All dimensions to be verified on  
 site prior to the commencement of work .  
 Any structural information on this drawing is  
 indicative only .  
 No structural details to be taken from this  
 drawing , all structural details to be referred to  
 a structural engineer.  
 All contractors must visit the site and be  
 responsible for checking all setting out  
 dimensions . Notify PLAY DESIGN CONSULTANTS  
 of any discrepancies prior to any manufacture  
 or construction works.

REV	DATE	DESCRIPTION	BY	APPROVED
N	07.02.2022	new fire exit door added to bowling alley	NJT	GT
M	01.02.2022	new fire exit door added to bowling alley	NJT	GT
L	17.01.2022	new fire exit door added to bowling alley	NJT	GT
K	29.11.2021	cleaners store added to ladies toilets	NJT	GT
J	02.11.2021	new fire exit door added to bowling alley	NJT	GT
I	02.11.2021	new fire exit door added to bowling alley	NJT	GT
H	28.09.2021	new fire exit door added to bowling alley	NJT	GT
G	20.07.2021	new fire exit door added to bowling alley	NJT	GT
F	07.07.2021	new fire exit door added to bowling alley	NJT	GT
E	05.07.2021	new fire exit door added to bowling alley	NJT	GT
D	11.06.21	kitchen layout added	NJT	GT
C	26.05.21	walkway added around kitchen hatch	NJT	GT
B	21.05.21	layout revised	NJT	GT
A	12.05.21	layout revised	NJT	GT

PLAY DESIGN LTD

24 Market Street  
 Bromsgrove  
 Worcestershire  
 B61 8DA

CLIENT		THE ORIGINAL BOWLING CO
PROJECT		HOLLYWOOD BOWL BELFAST
DRAWING		GROUND FLOOR PROPOSED
DRAWING NUMBER	REVISION	
03	N	
	SHEET	1 OF 2
JOB NO	SCALE	CAD REF
303	1:100 (A1)	XXXX-00
DRAWN BY	APPROVED BY	DATE
NJT	GT	04/2021